
This drawing and designs within are the intellectual property of Arthur J Ferryman & Associates Ltd who own the copyright on all original works shown. This drawing may not be copied, in part or whole, issued or distributed without written consent of Arthur J Ferryman & Associates Ltd.

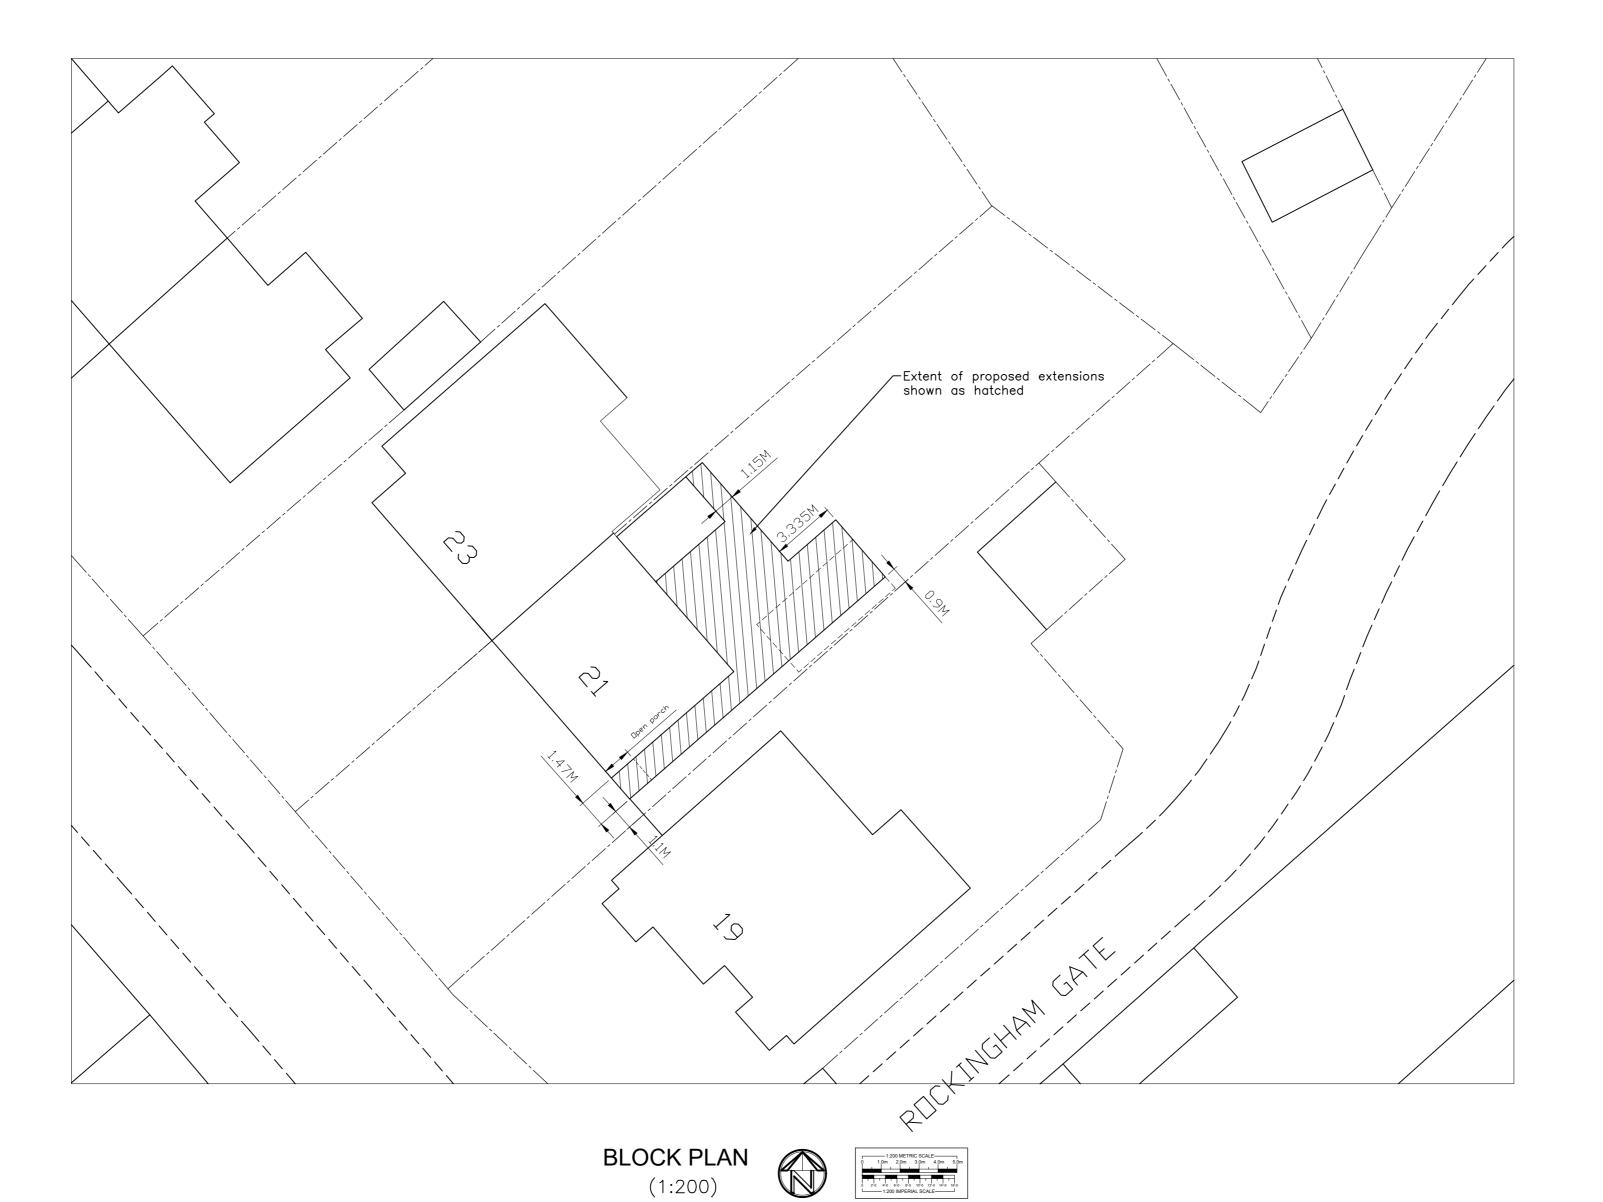

B - Scheme reduced A - Scheme amended

01/24 06/23

DATE

REVISIONS

ARTHUR J. FERRYMAN

& ASSOCIATES

ARCHITECTURAL CONSULTANTS • SURVEYORS 128 HIGH STREET • BUSHEY • HERTS • WD23 3DE Tel: 020 8950 0508 Email: office@ajferryman.co.uk

TITLE

BLOCK PLAN

21 Oundle Avenue Bushey WD23 4QG

MR & MRS N KANT

SCALE AS SHOWN@A2 DRAWN BMc

DATE 11/22

222110/03

REV.