


Ground Floor  
Scale 1:50

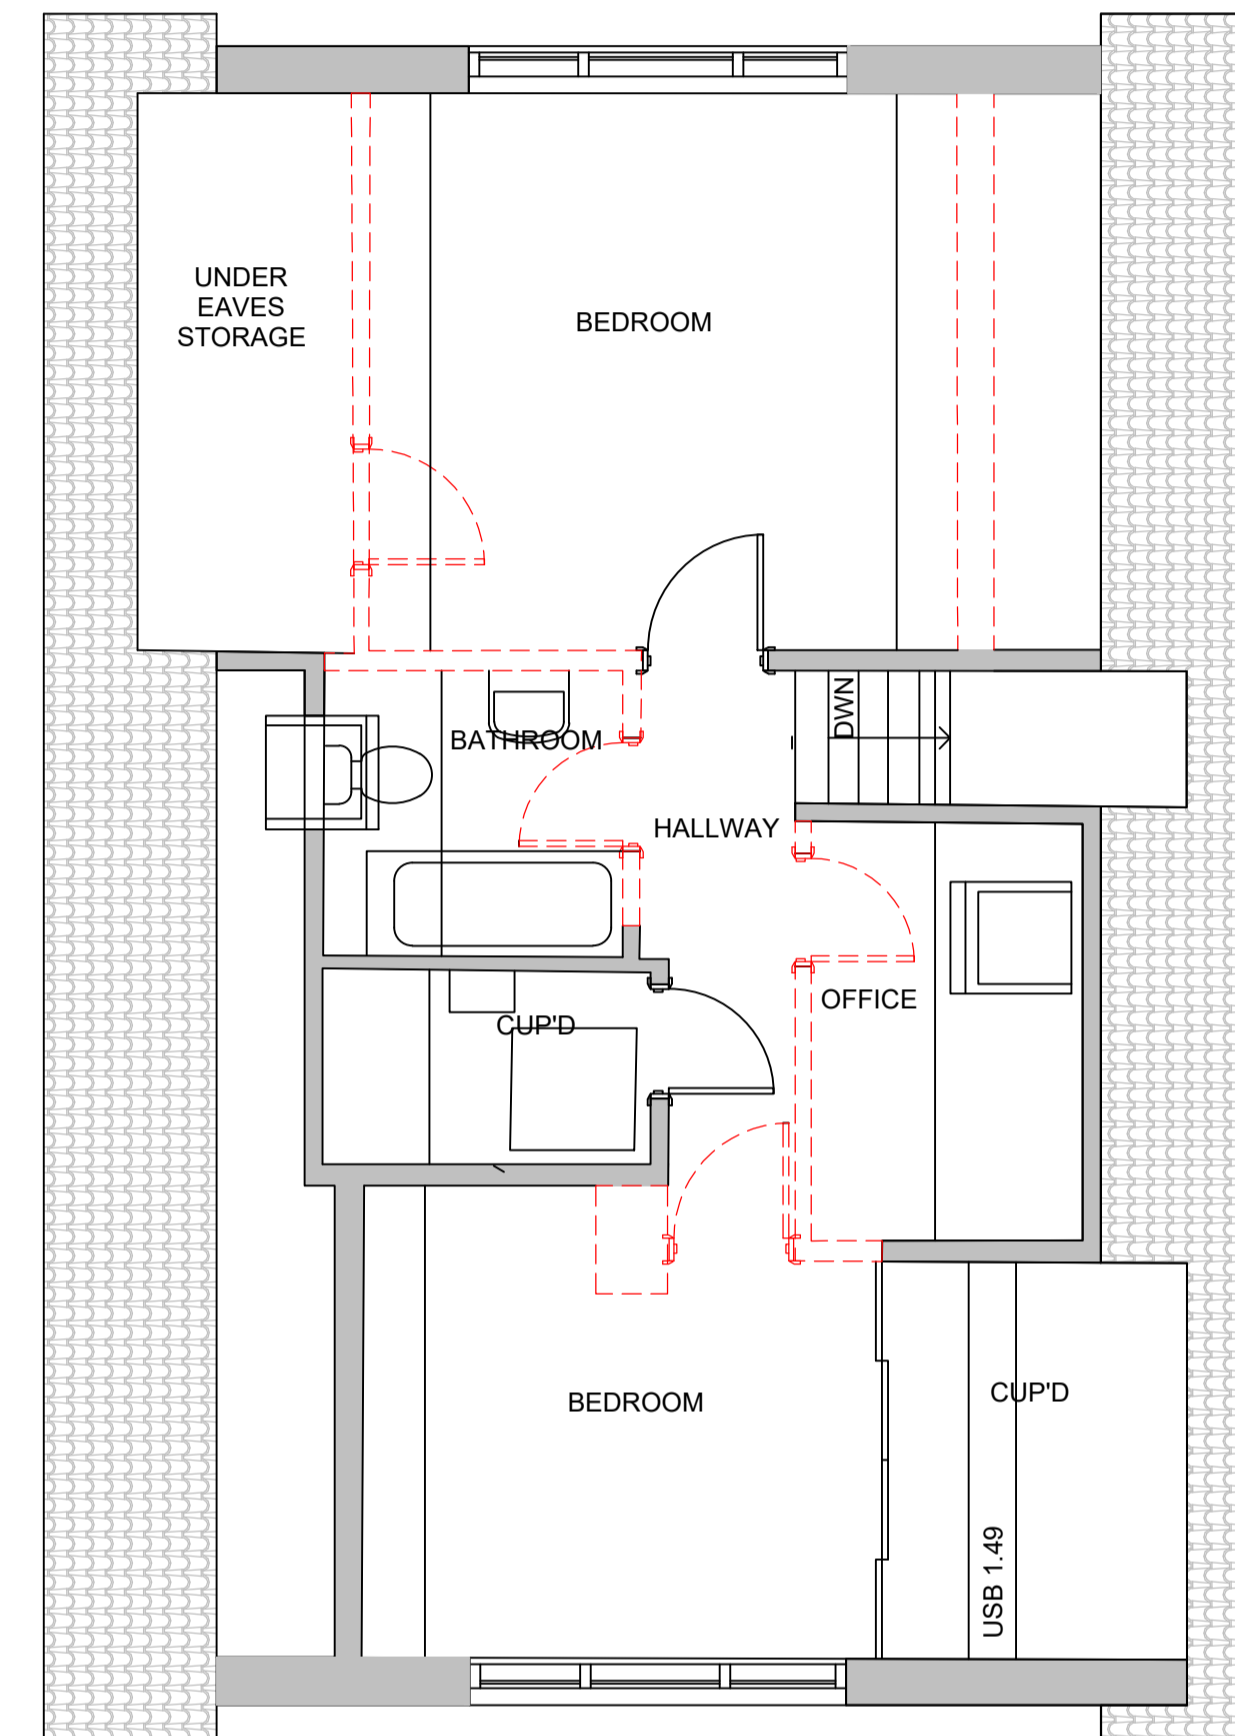

First Floor  
Scale 1:50

Key	
Existing Structure	
Existing structure to be removed and finishes to be made good.	

No.	Date	Amendment	Initials	No.	Date	Amendment	Initials
				T1	14.02.2023	Tender Issue.	JO

Client : Miss T Godfrey  
Project : 6 Tungate Crescent, Cringleford.

Drawing : Demolition Plan

Scale : 1:50 @ A1    Status : Tender    Rev : T1  
Date : Jan 2023    Dwg No : 22-3181-100

**GRAFIK**  
Grafik Architecture  
Station Court  
Radford Way  
Billericay  
Essex CM12 0DZ  
T+44 (0)1277 658 233  
www.grafikuk.com

© THIS DRAWING IS THE COPYRIGHT OF GRAFIK ARCHITECTURE. It shall not be in any way used or reproduced without their prior written consent. All dimensions are to be checked on site or in the workshop prior to commencing any work. Work only to figured dimensions. Any discrepancies are to be reported to the Architect.

P:\Schemes\223181 6 Tungate Crescent, Cringleford\Working\22-3181-005 Proposed House - Demolition Plan