


EXISTING BLOCK PLAN

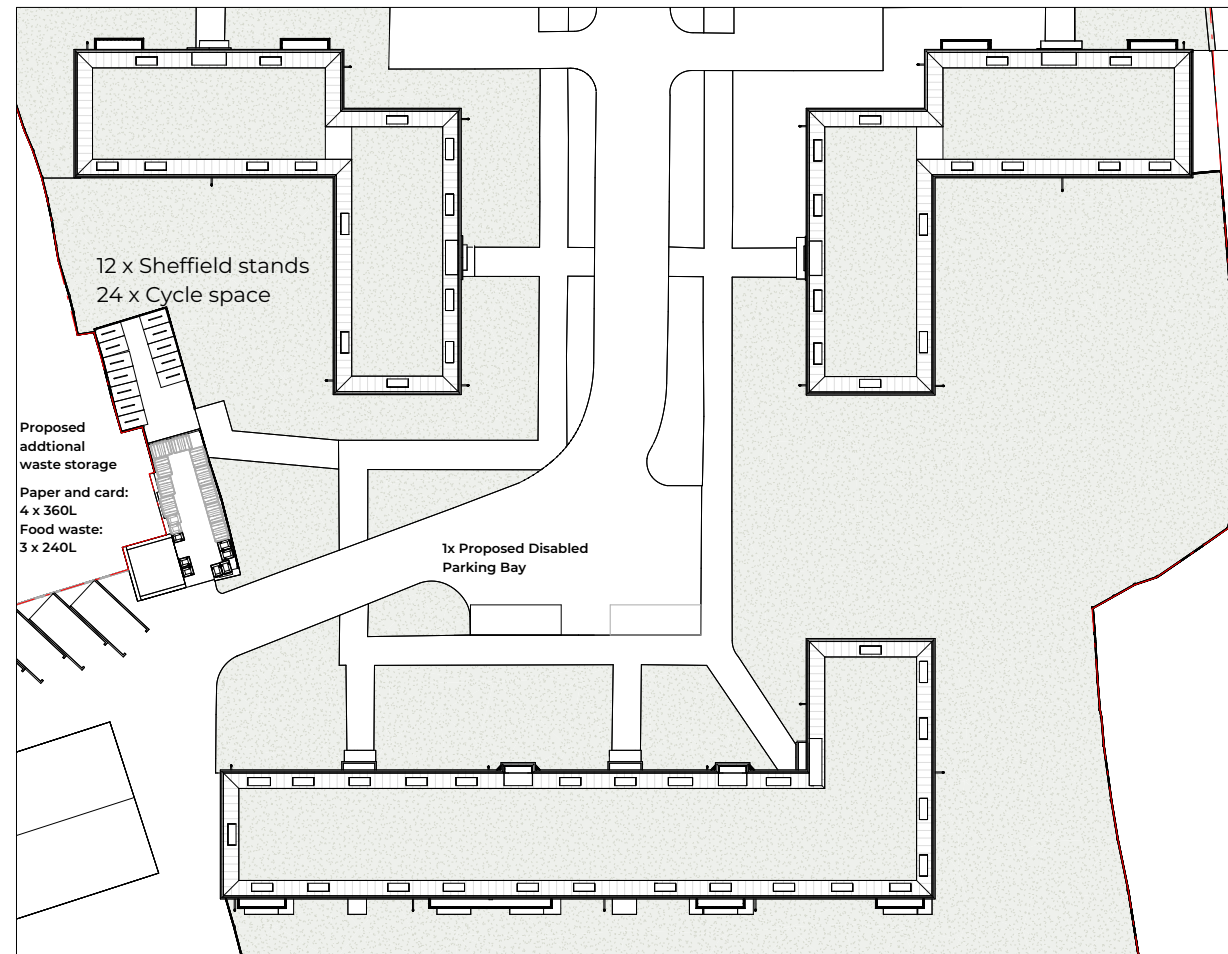

PROPOSED BLOCK PLAN

Rev No.	Date	Description
---------	------	-------------

Notes:

Any inaccuracies or errors to be reported to the architect/surveyor immediately and prior to any work commencing. All dimensions to be verified on site. All work to comply with British Standards Code of practice. All external surfaces and materials to match existing. This drawing and all information provided within it is the copyright of UPP Consultants Ltd. and reproduction without prior consent is strictly forbidden.

Dwg No 002MA-A-01-002	Drawn SB
---------------------------------	--------------------

Drawing Block plans	Checked EA
-------------------------------	----------------------

Scale 1: 500 @ A3	Issue Date 03.01.2024
-----------------------------	---------------------------------



Project Address
Marian Court, Robin Hood Lane, Sutton, SM1 2SB

Client M&D Properties Investment Ltd	Status For Planning
--	-------------------------------