


Section A

scale = 1/50

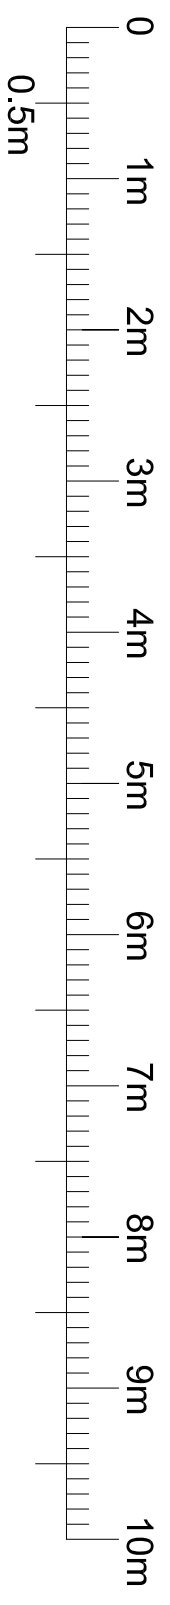

REV / DATE	BY	CHKD / APPD / REMARKS			
Client Mr. Biju Varghese			152 greenway, Title Tunbridge Wells, Kent, TN23JW section		
Status Planning			Job Number 206-2-2023	Drawn By DM	21/12/2023
Scale as shown@A3			Checked AS	Date 21/12/2023	Issue: A