

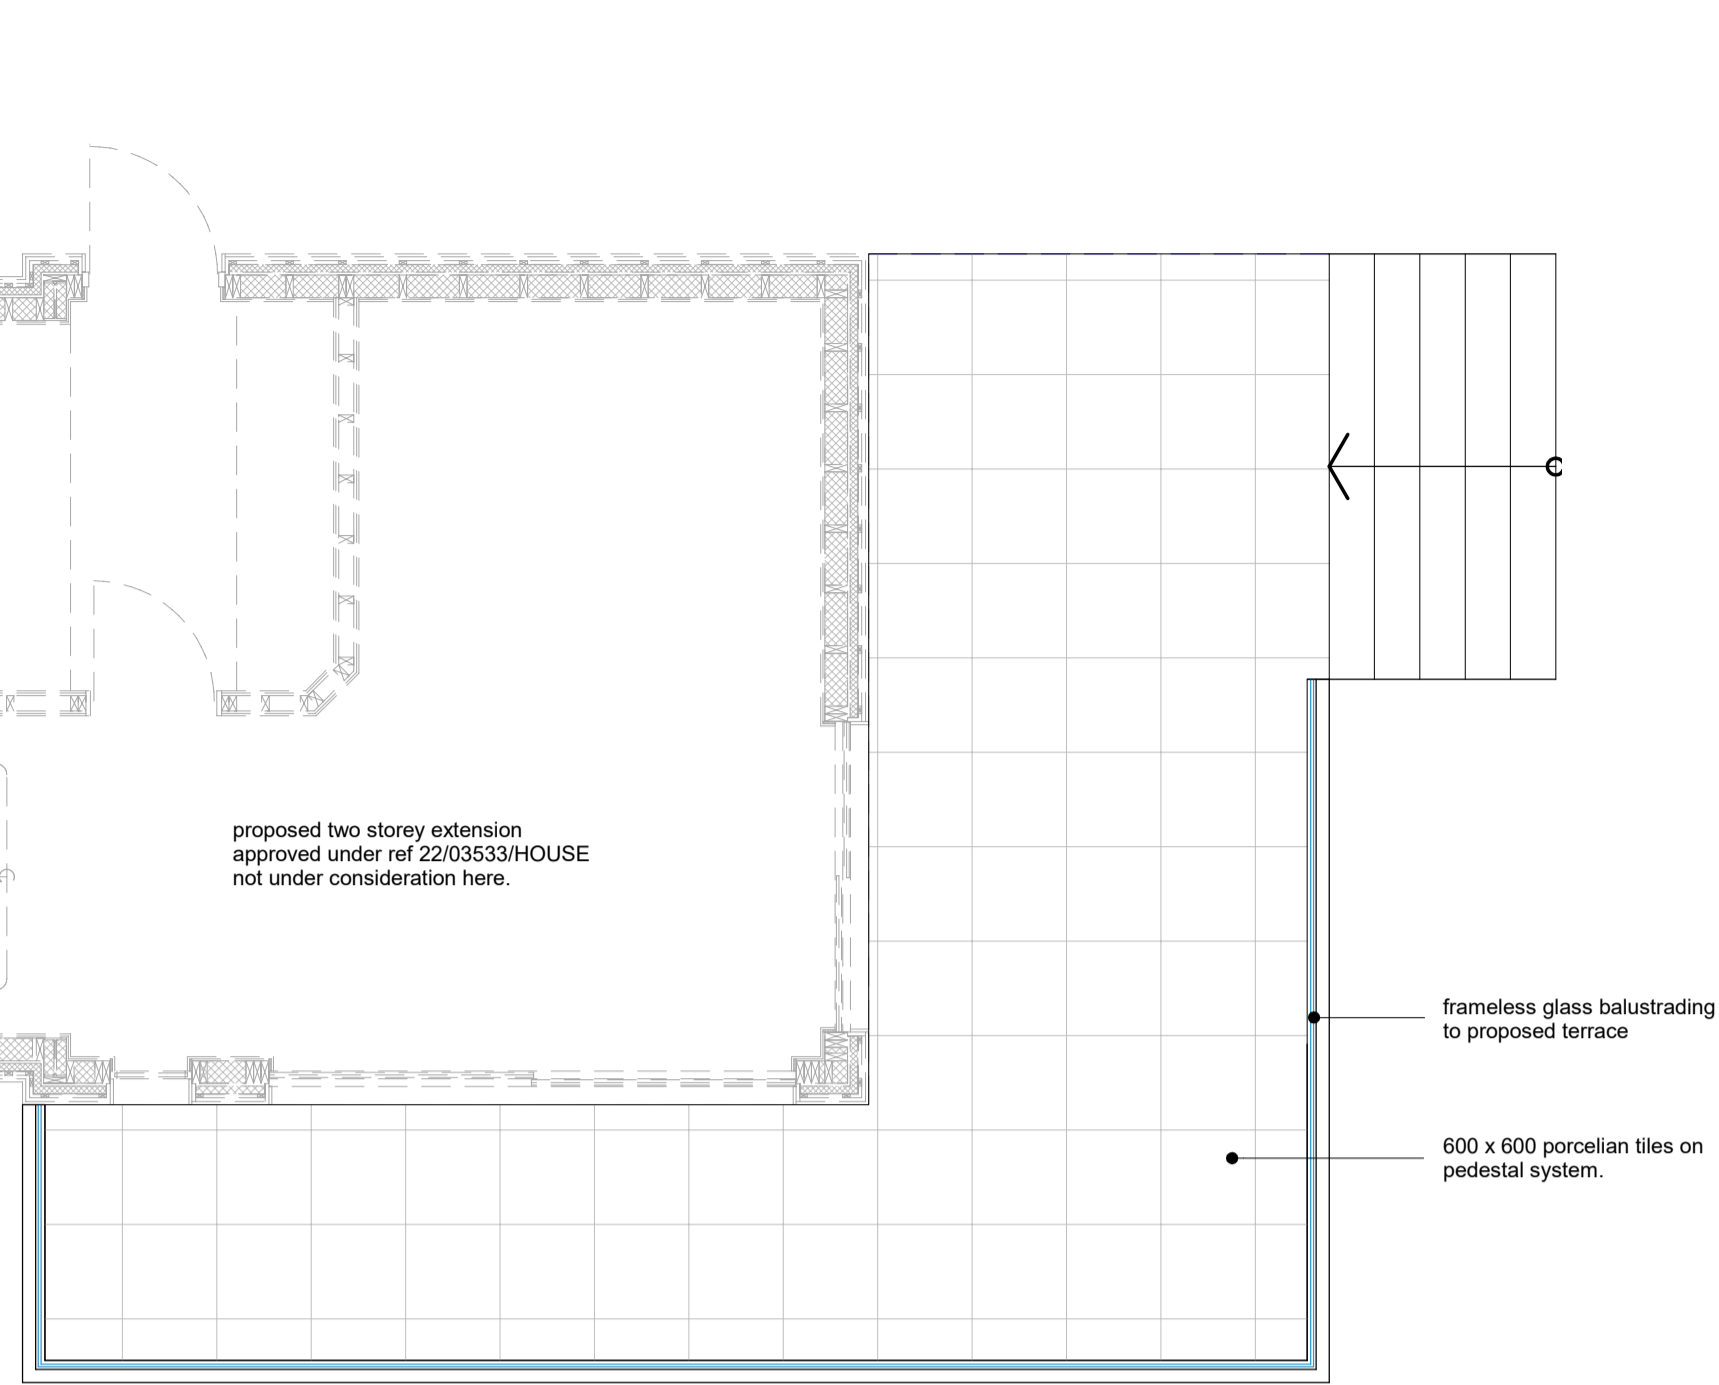



Proposed Ground Floor Plan - 1/50

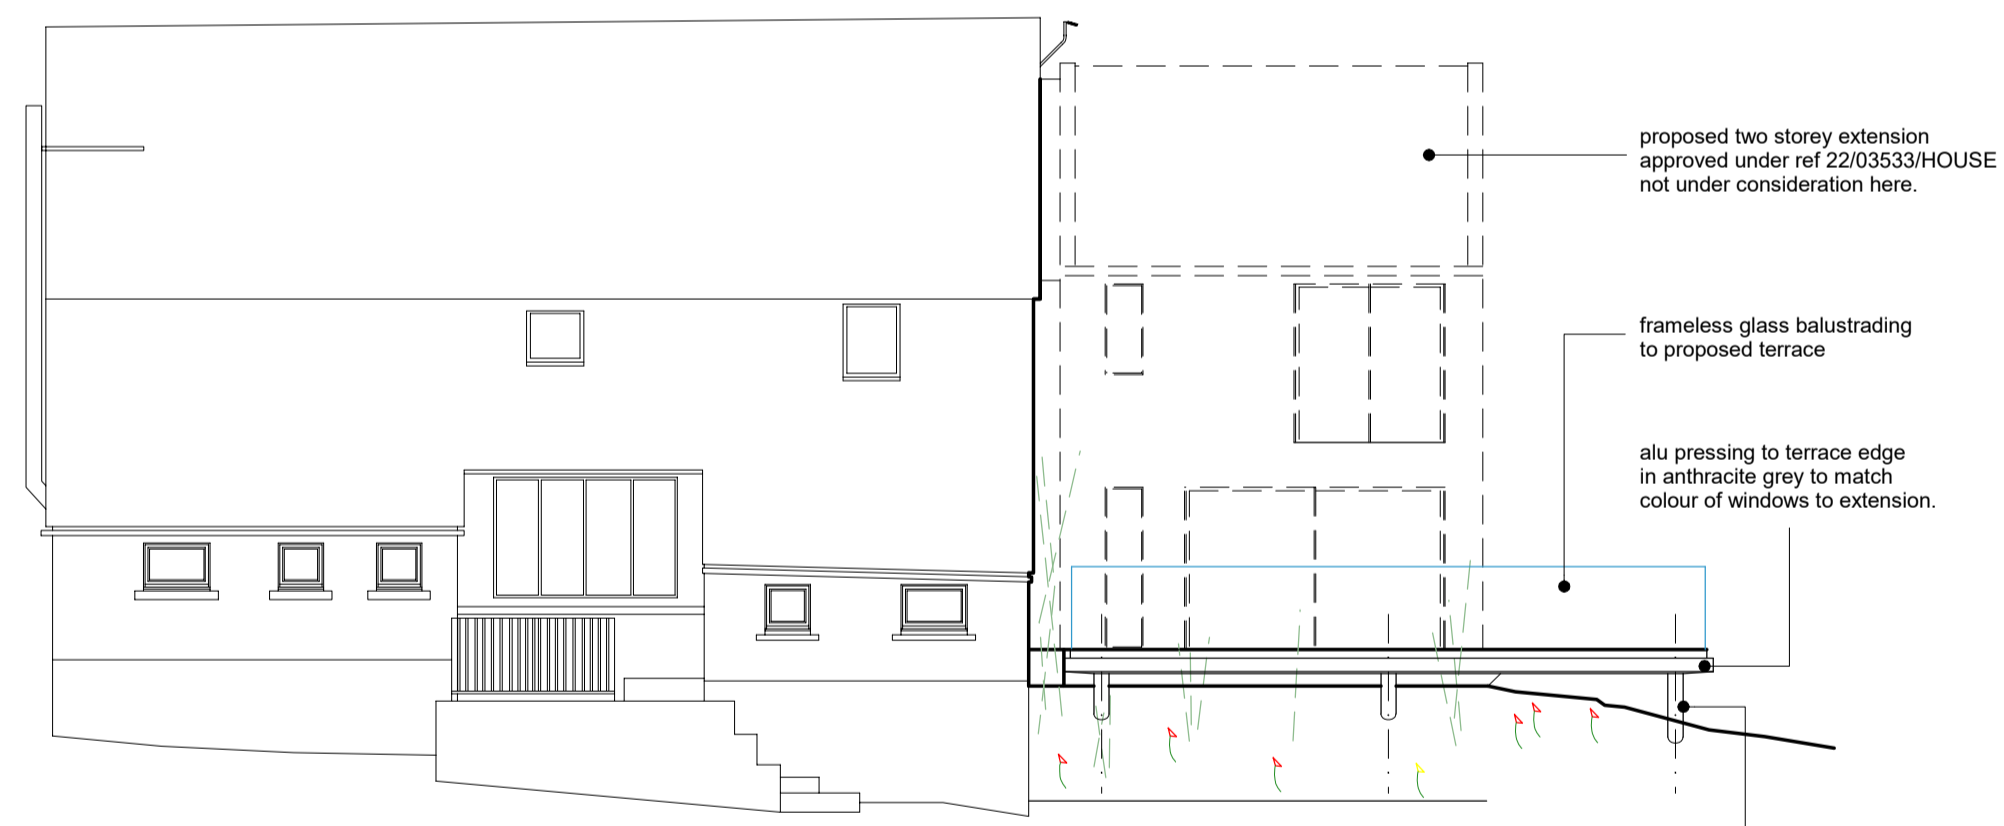


Proposed North Elevation - 1/100

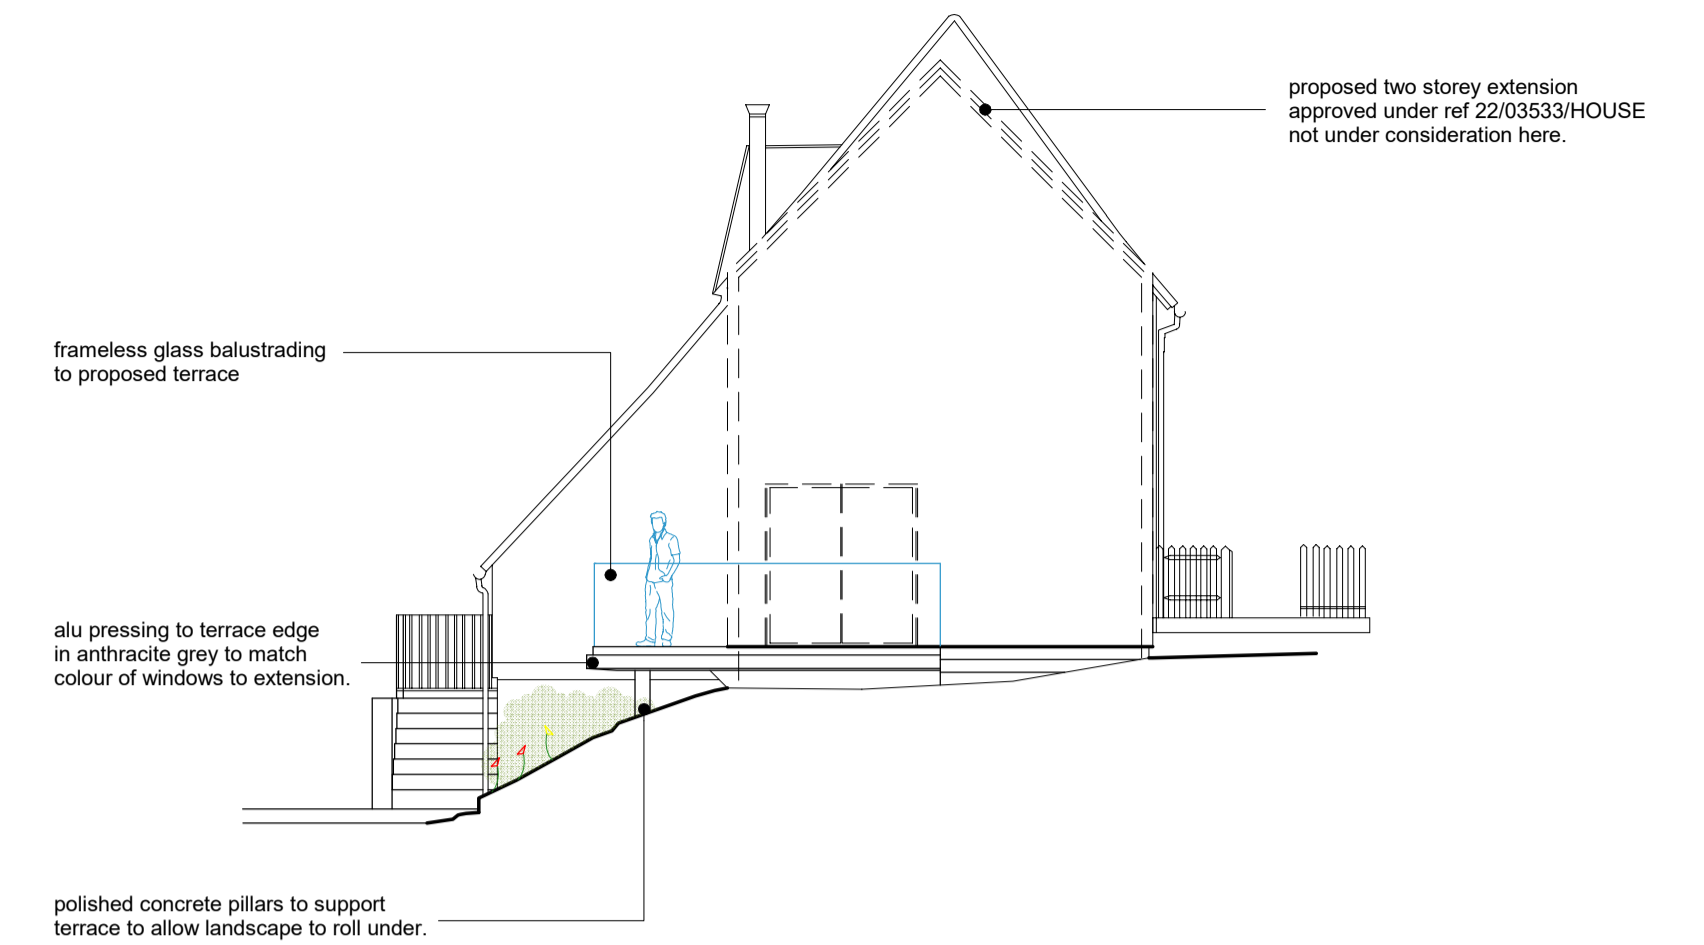

Proposed East Elevation - 1/100

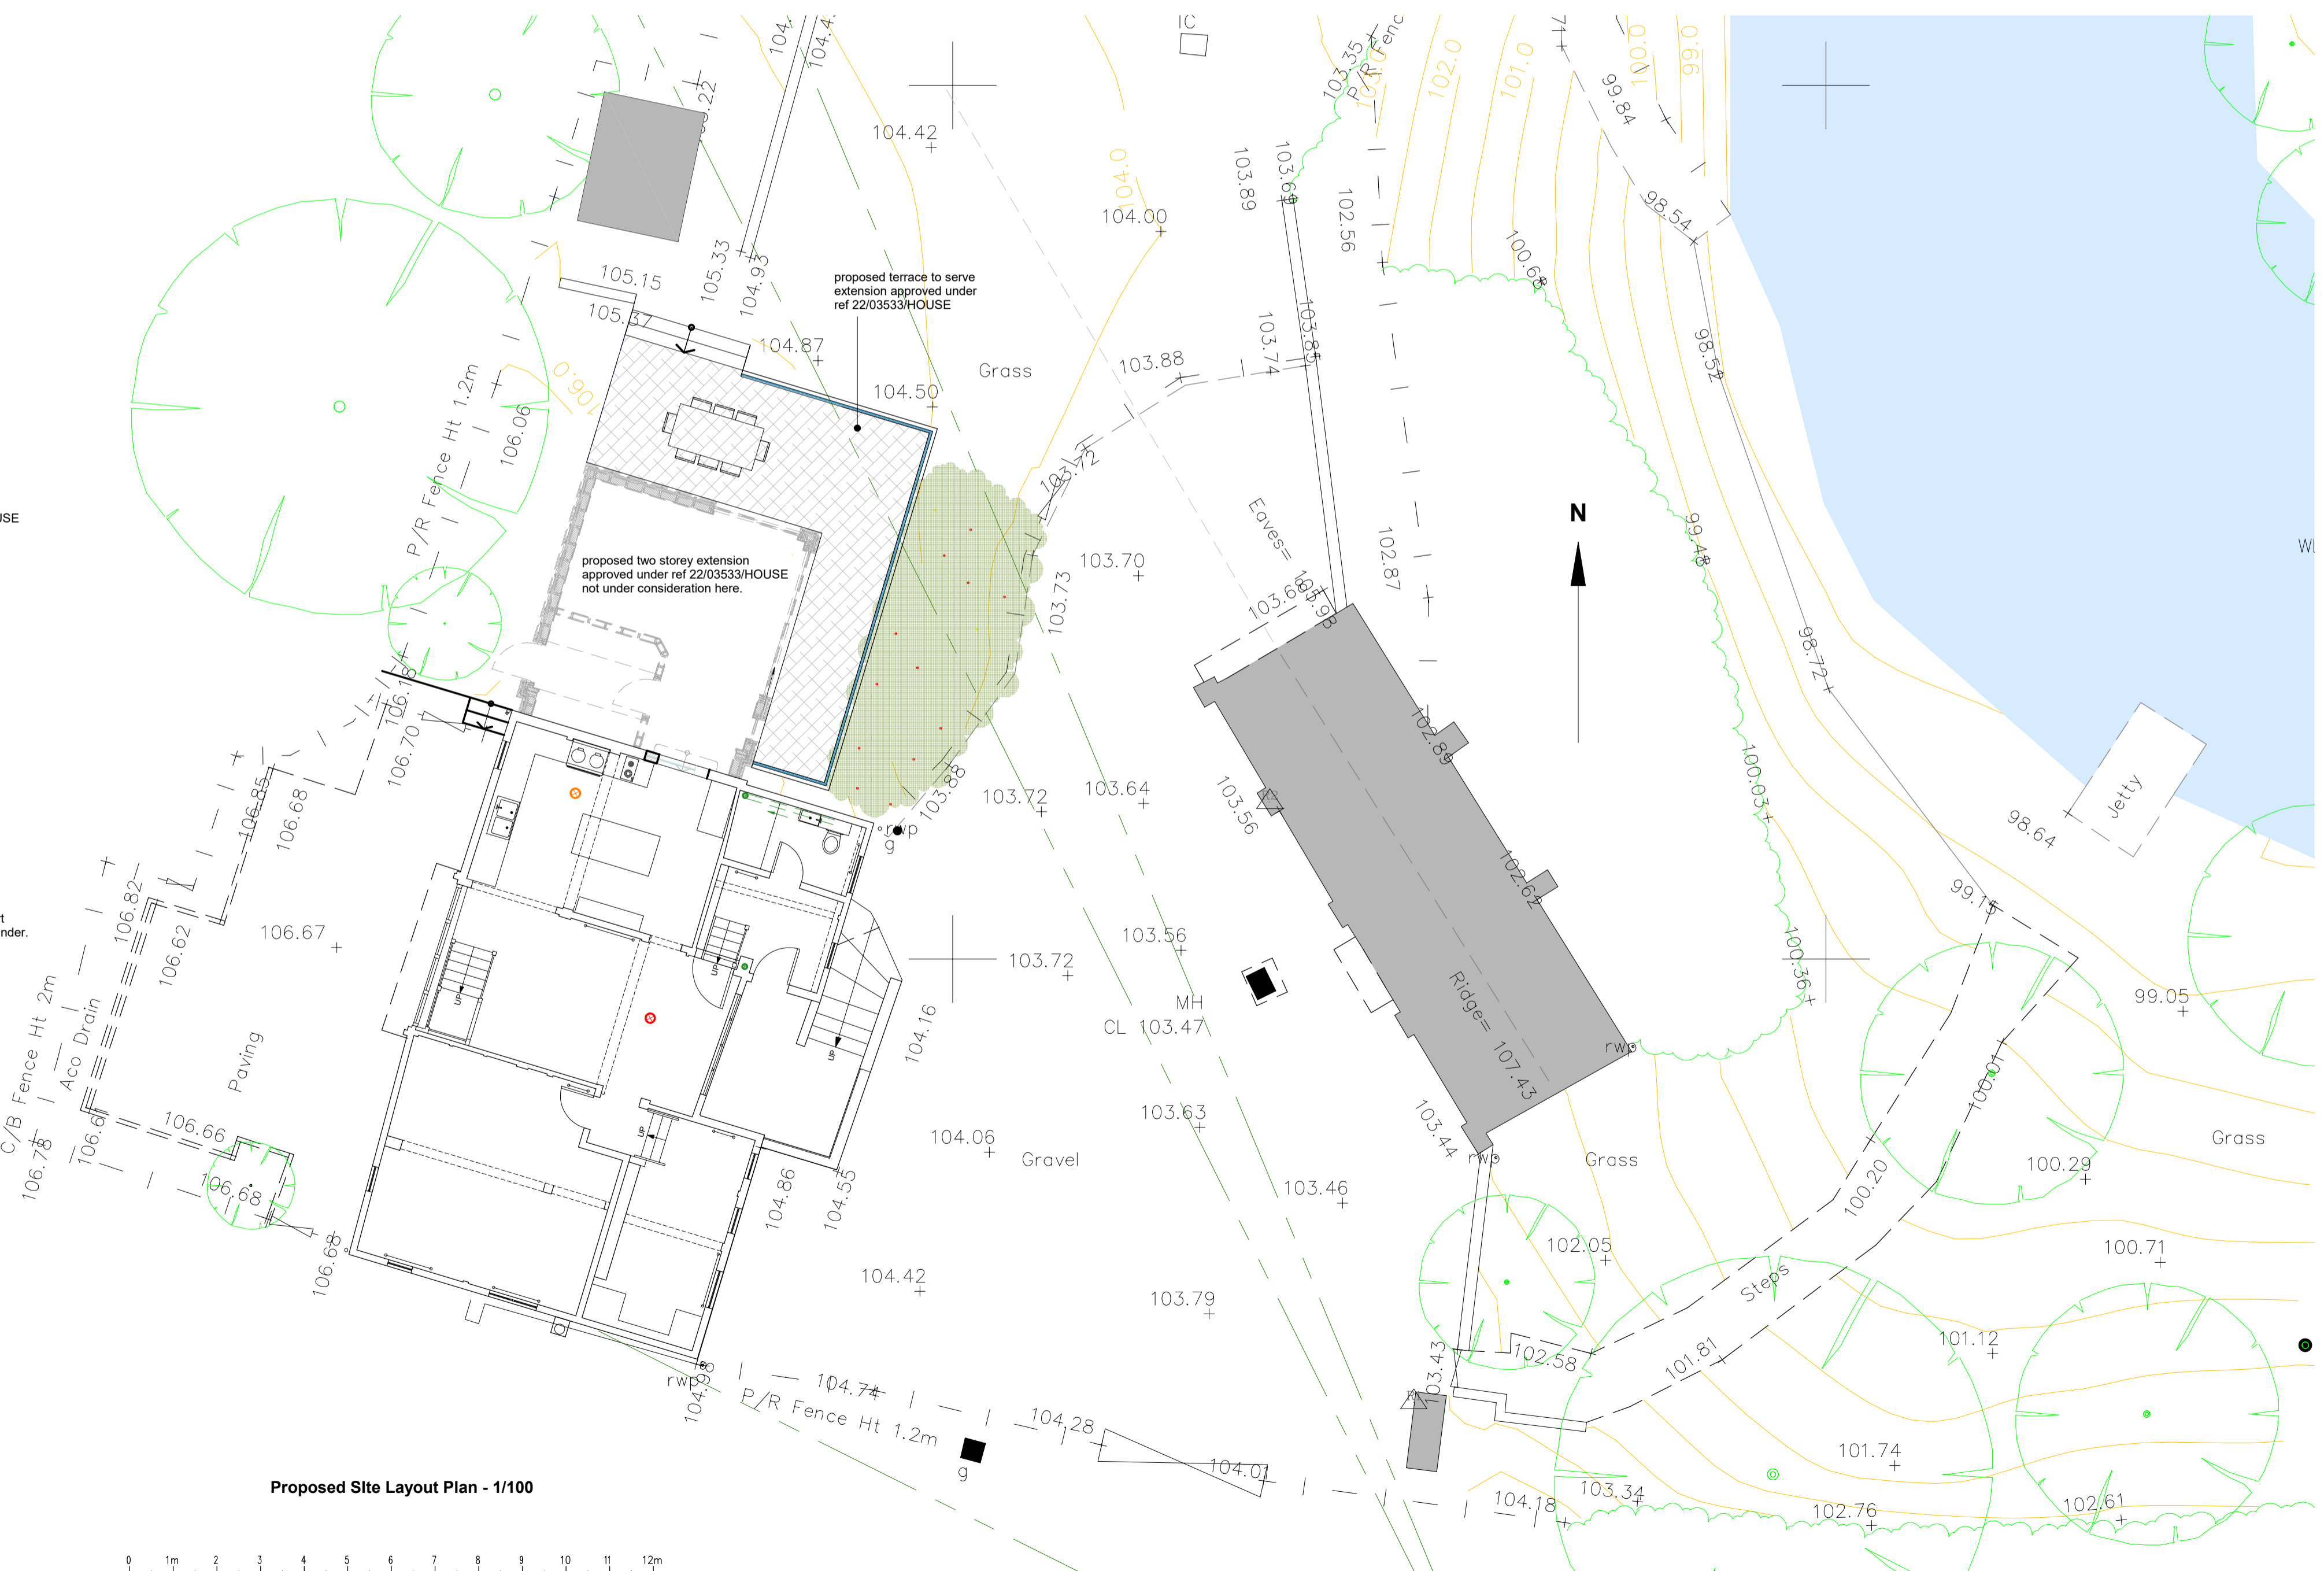

Proposed Site Layout Plan - 1/100

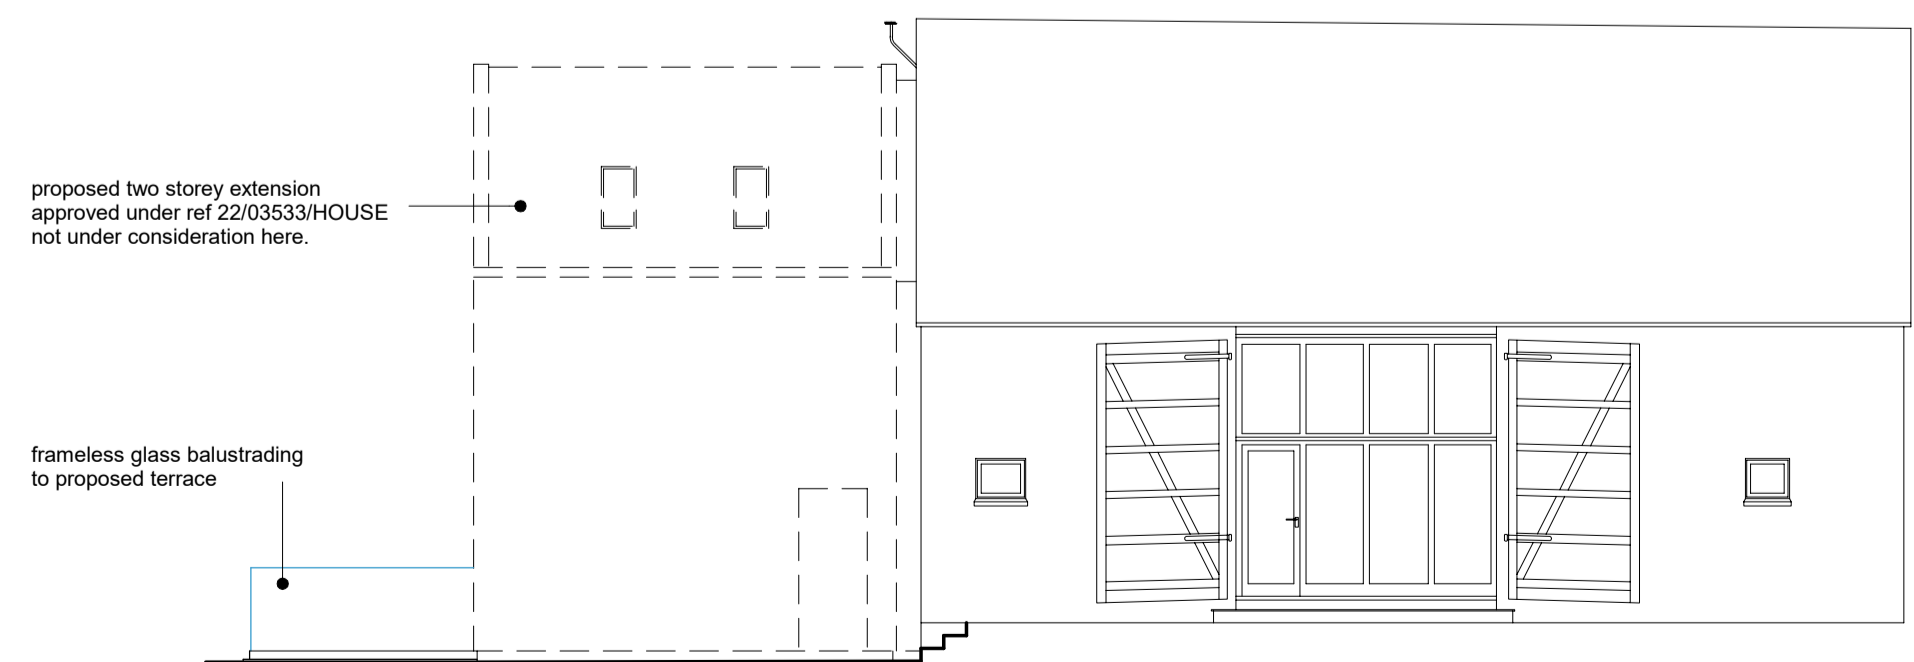

Proposed West Elevation - 1/100