



Existing First Floor Plan - 1/50

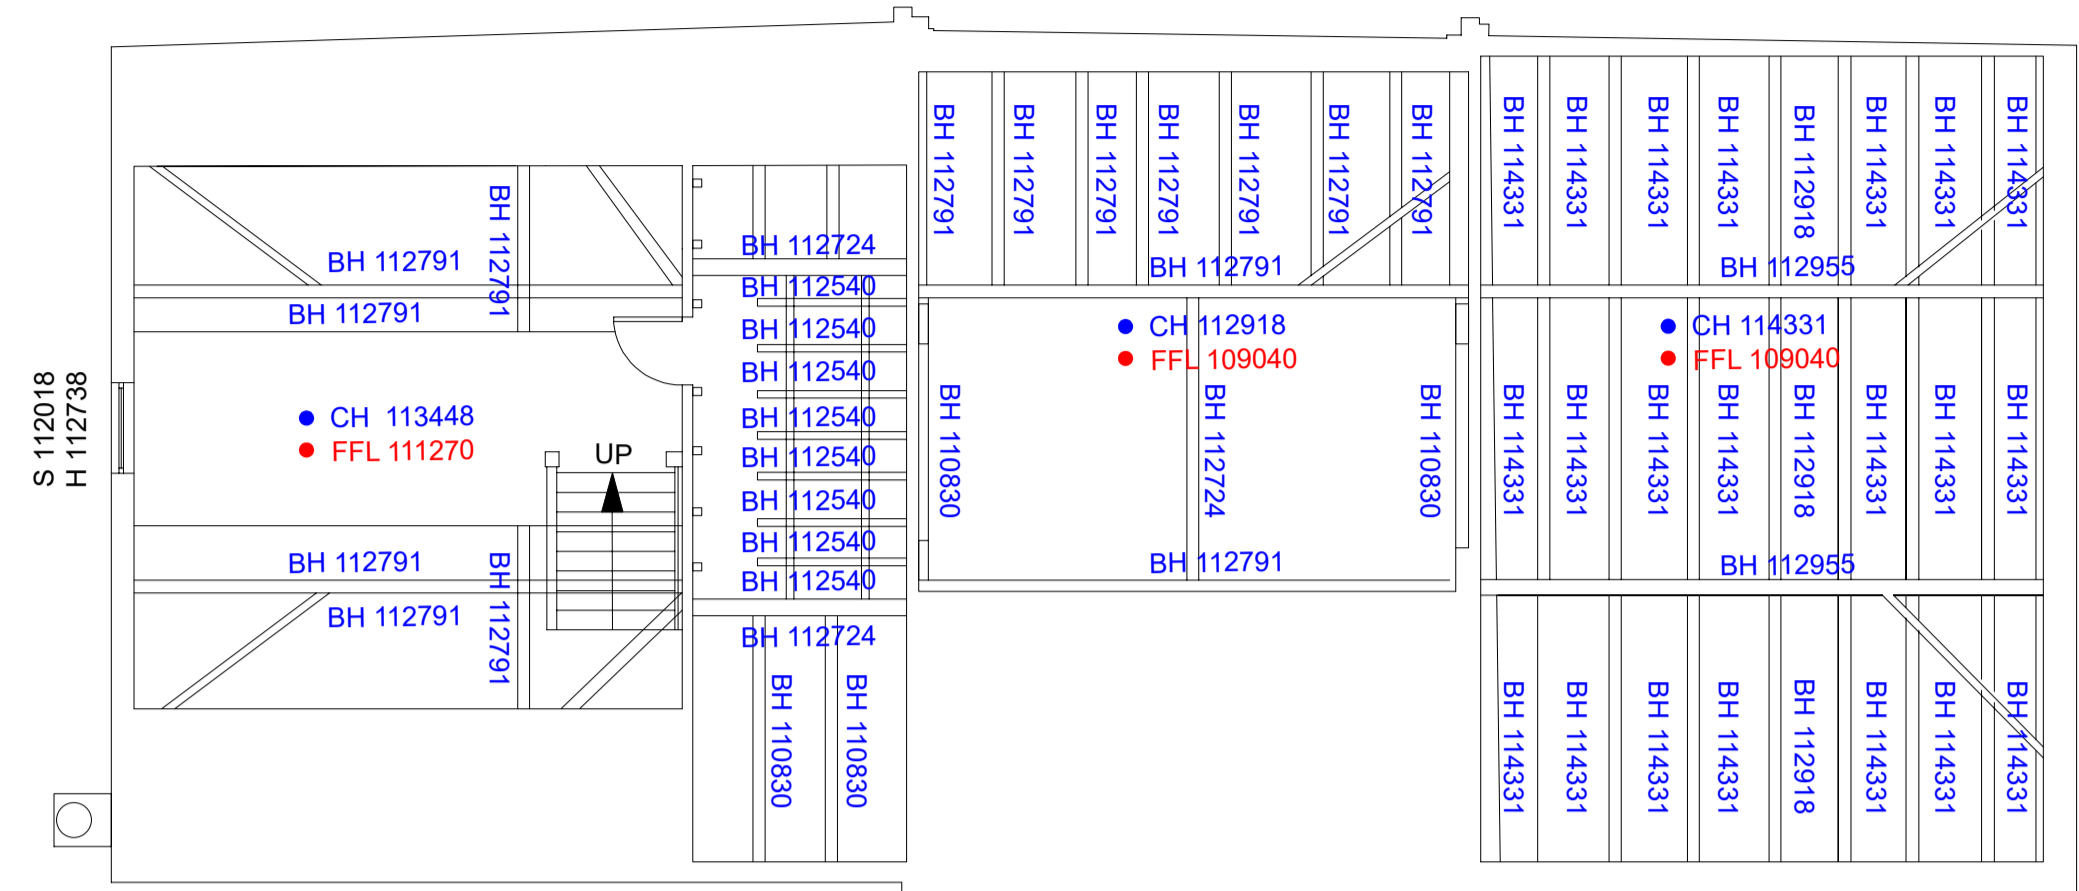


Existing Attic Floor Plan - 1/50

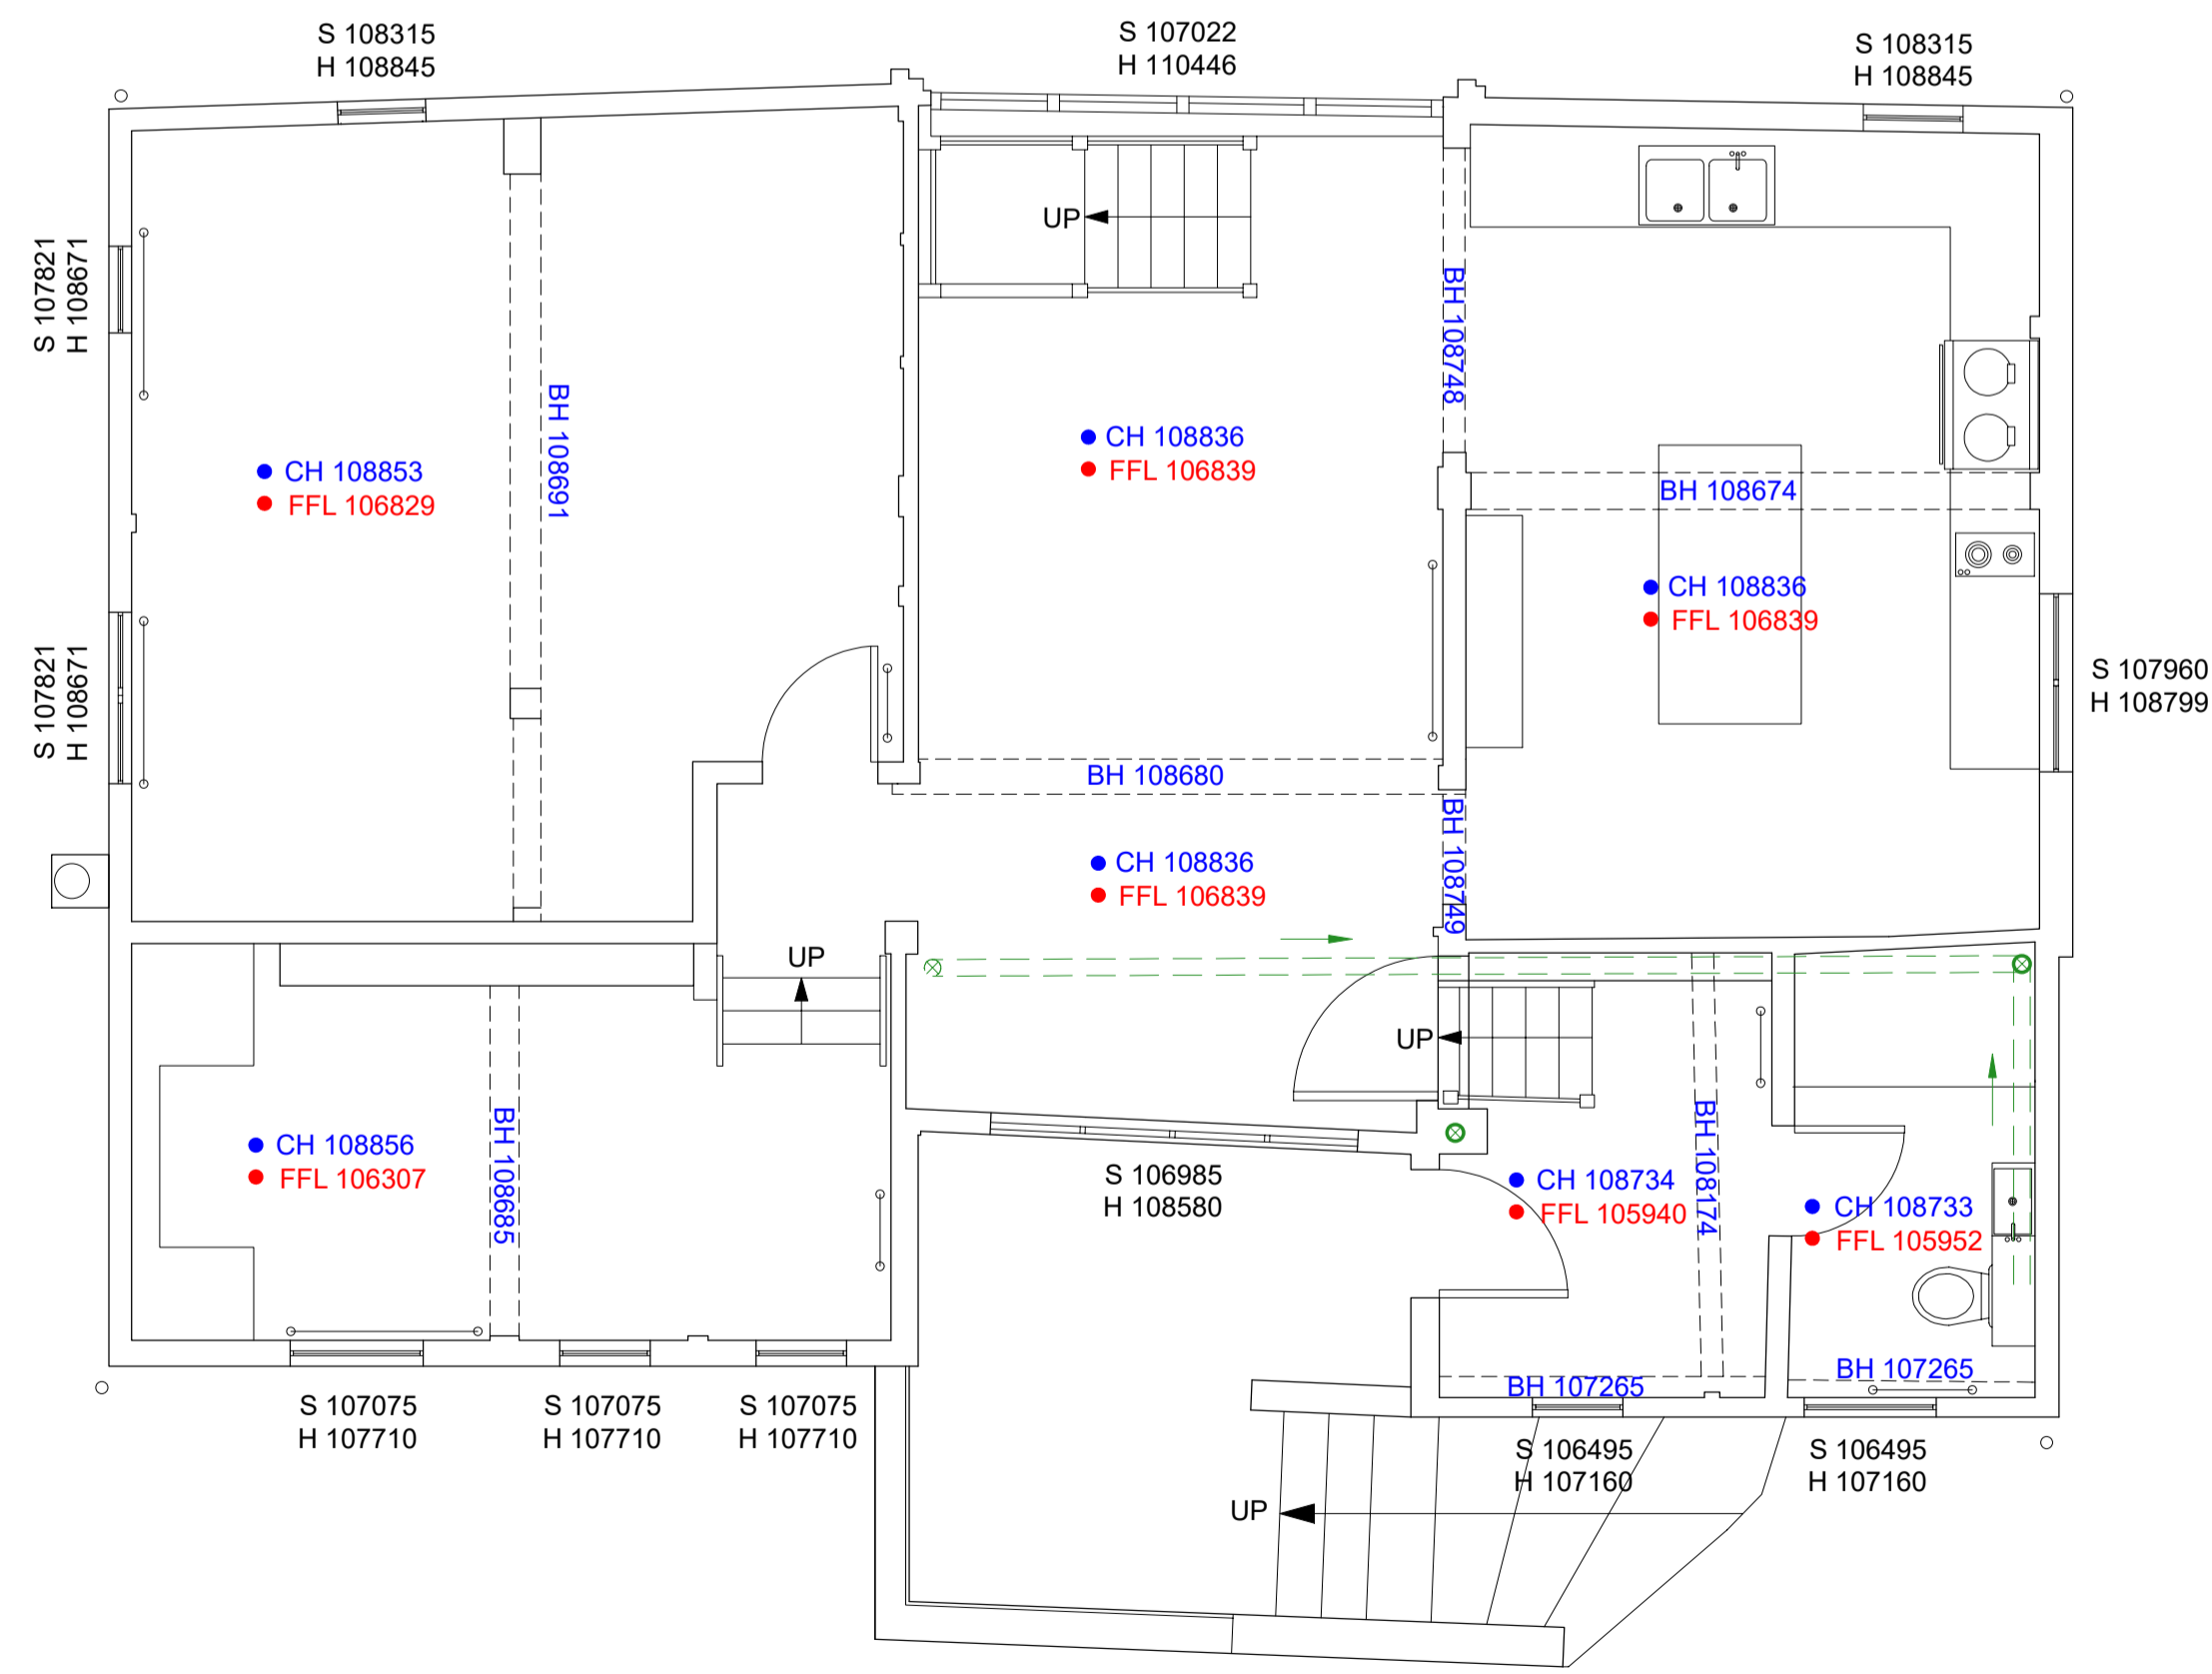

Existing Ground Floor Plan - 1/50



©Crown Copyright and database rights 2023 OS Licence no. AC0000849896

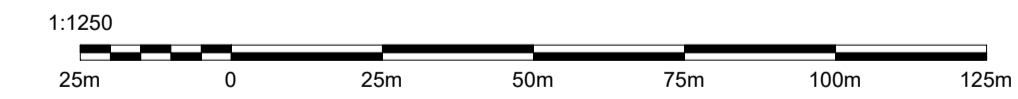

Site Location Plan - 1/1250