



Existing North Elevation - 1/50

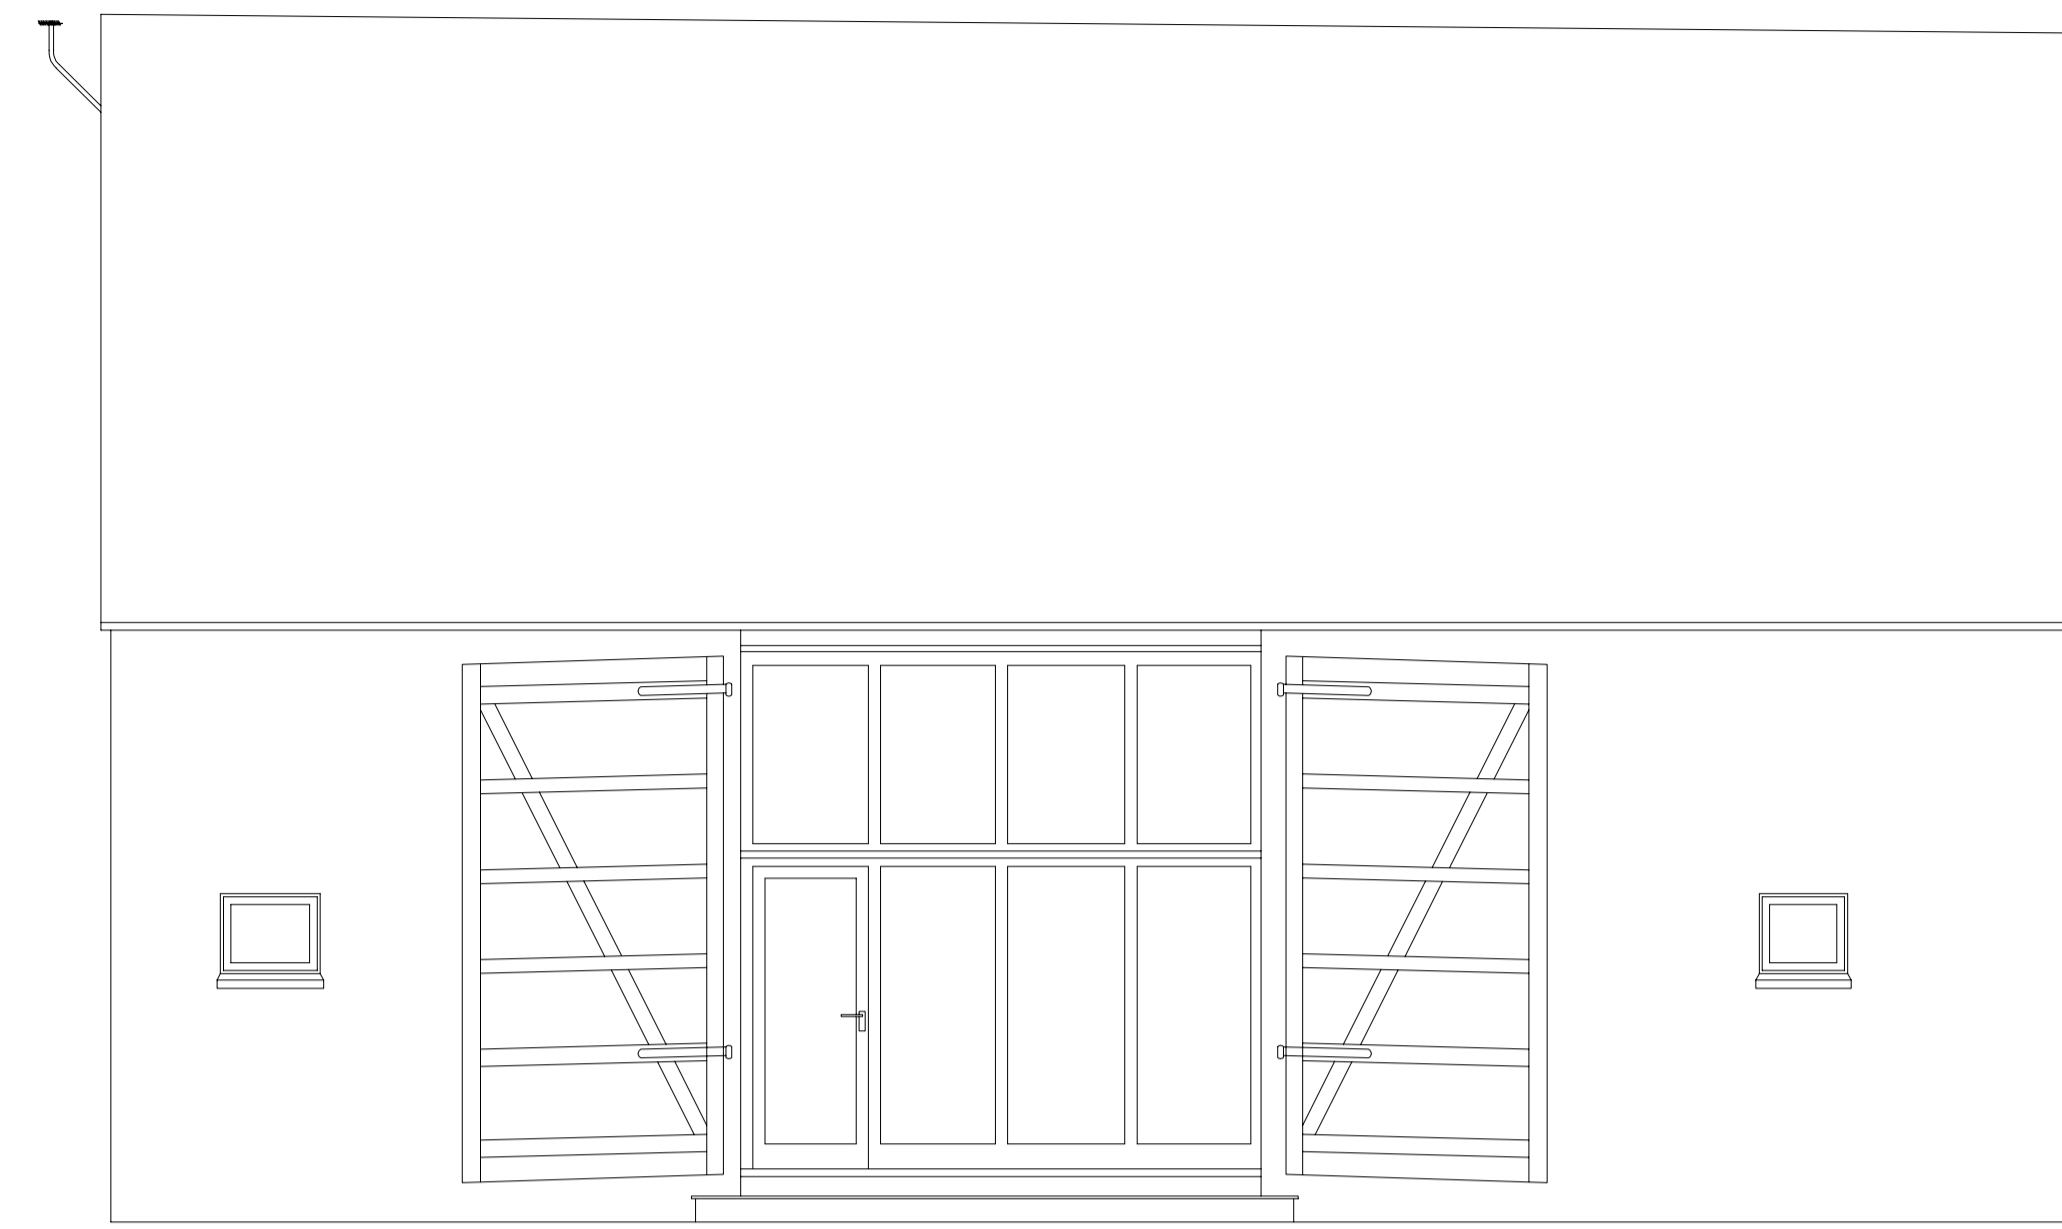

Existing West Elevation - 1/50



Existing East Elevation - 1/50

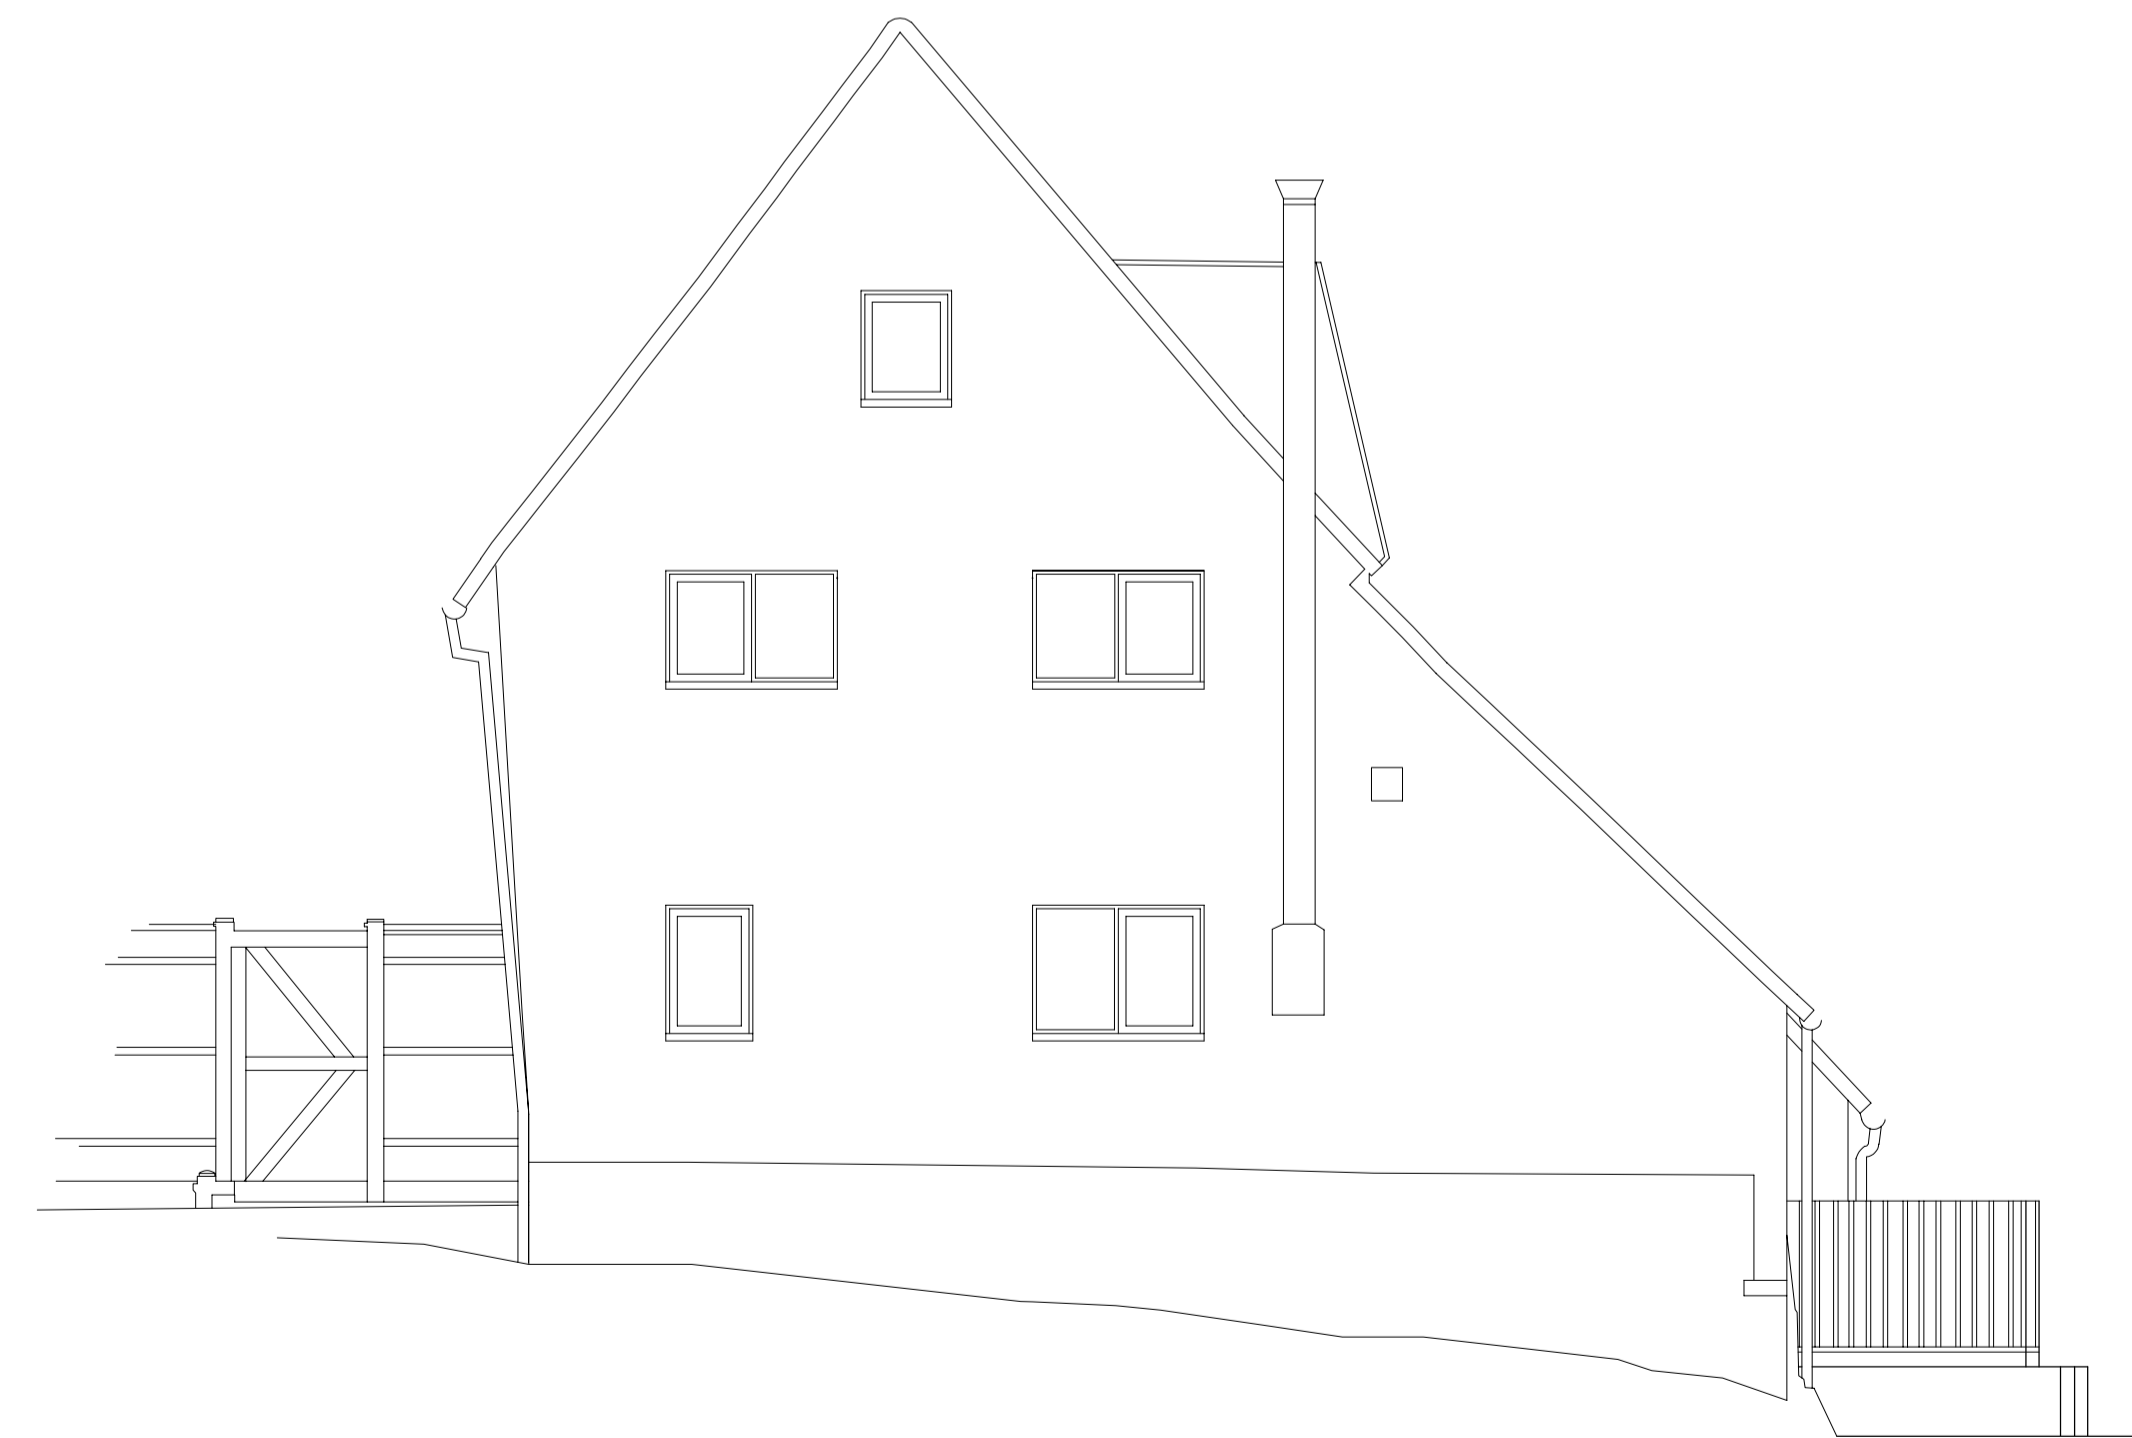

Existing South Elevation - 1/50