
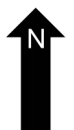
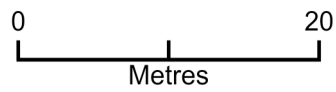


24 St. Andrews Road, London W3

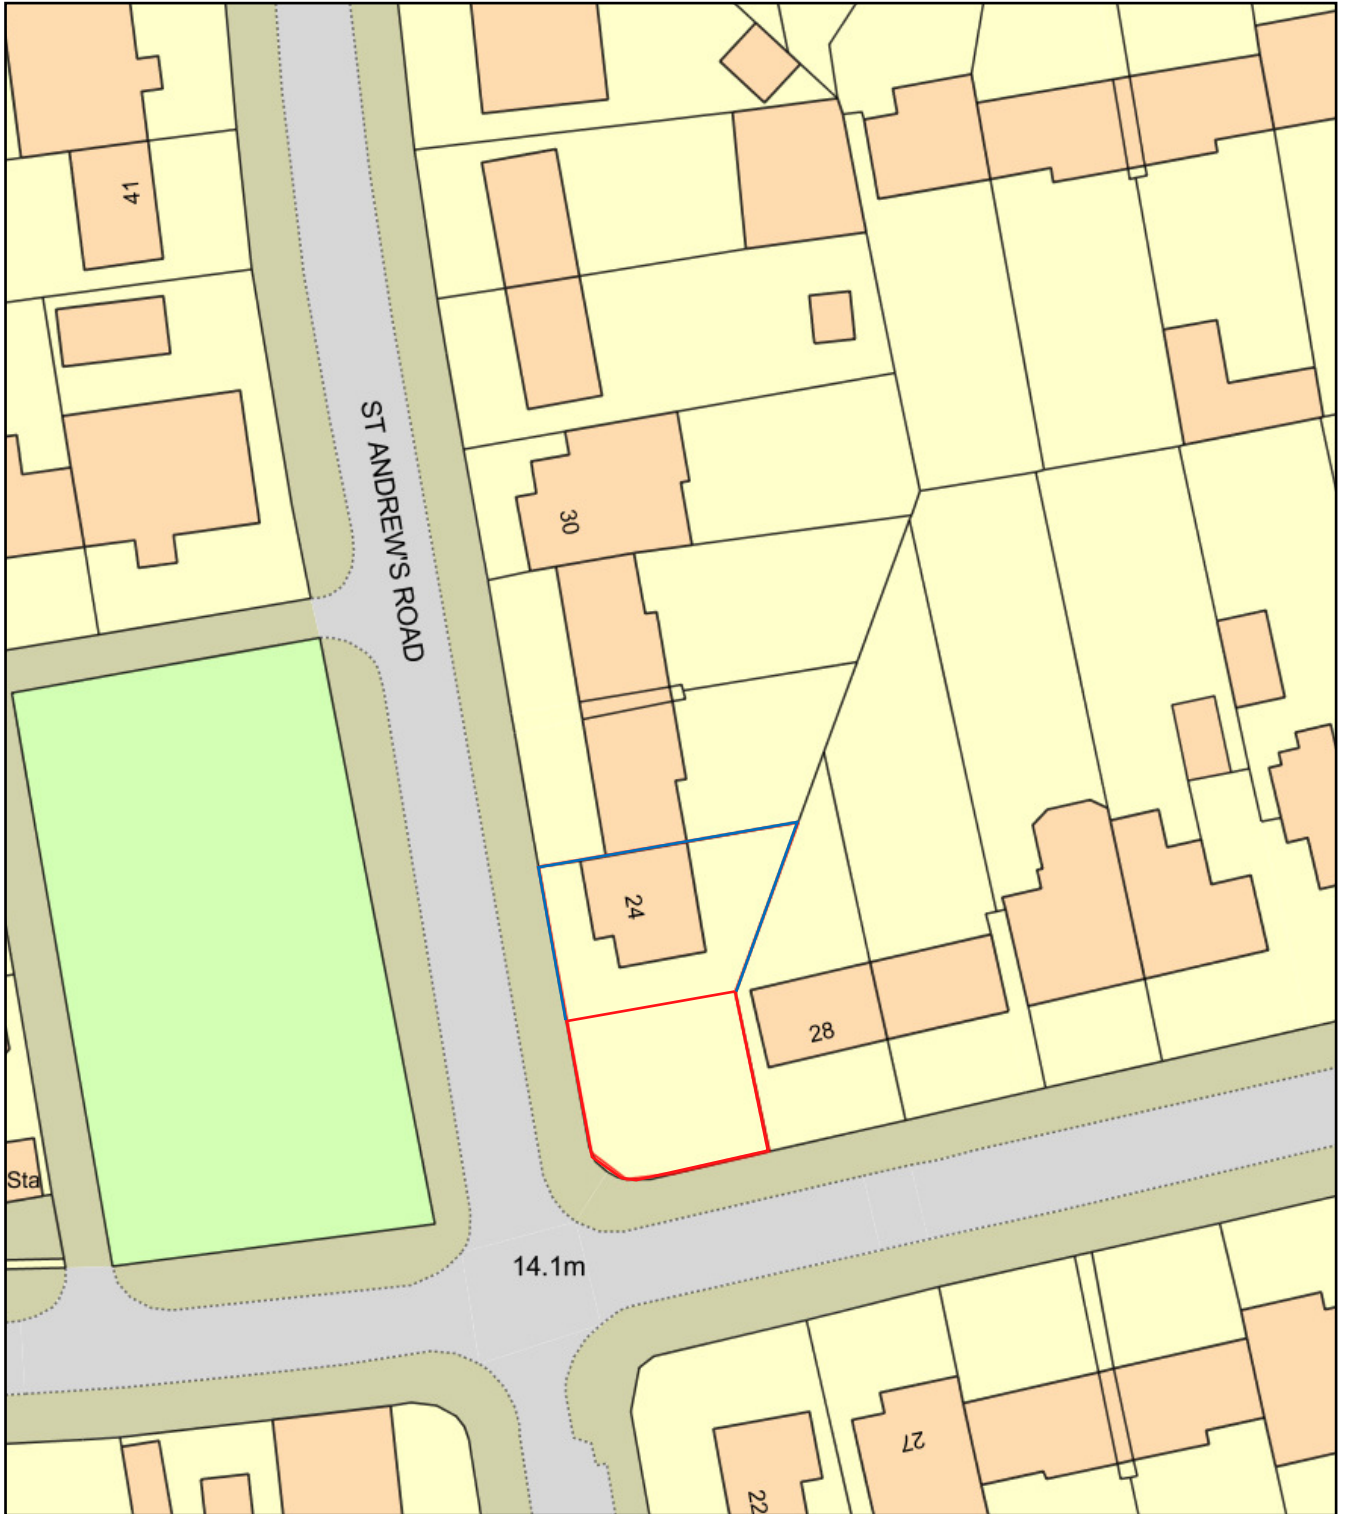

Plan Produced for: Stapleton long

Date Produced: 25 Oct 2018

Plan Reference Number: TQRQM18298155159196

Scale: 1:500 @ A4