


Proposed Side Elevation 1

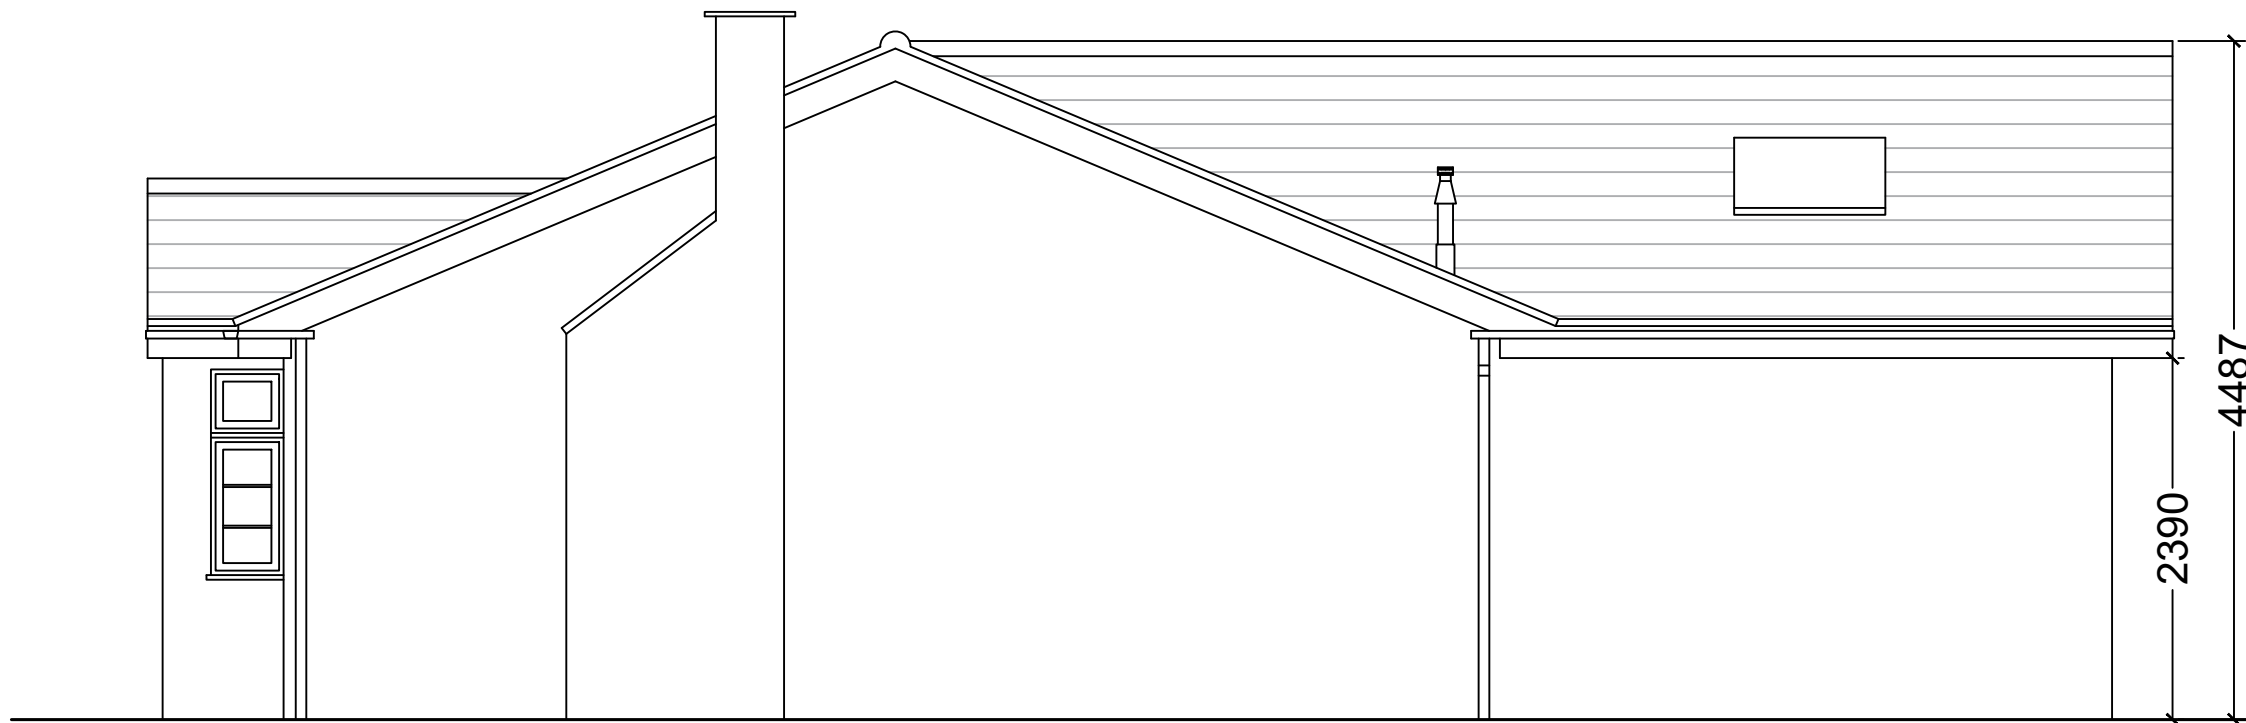

Proposed Side Elevation 2

Rev	Description	Date	By
A	Amendments made	08.12	AA

DWG TITLE    PROPOSED SIDE ELEVS  
 I CONISBROUGH AVE  
 GEDLING  
 NOTTINGHAM  
 NG4 2RE

Client        IAIN WING  
 SCALE        1:50@A3  
 DATE         DEC 23  
 DRAWING No.    I\_CON\_05    REV A

