



Existing Side Elevation 1

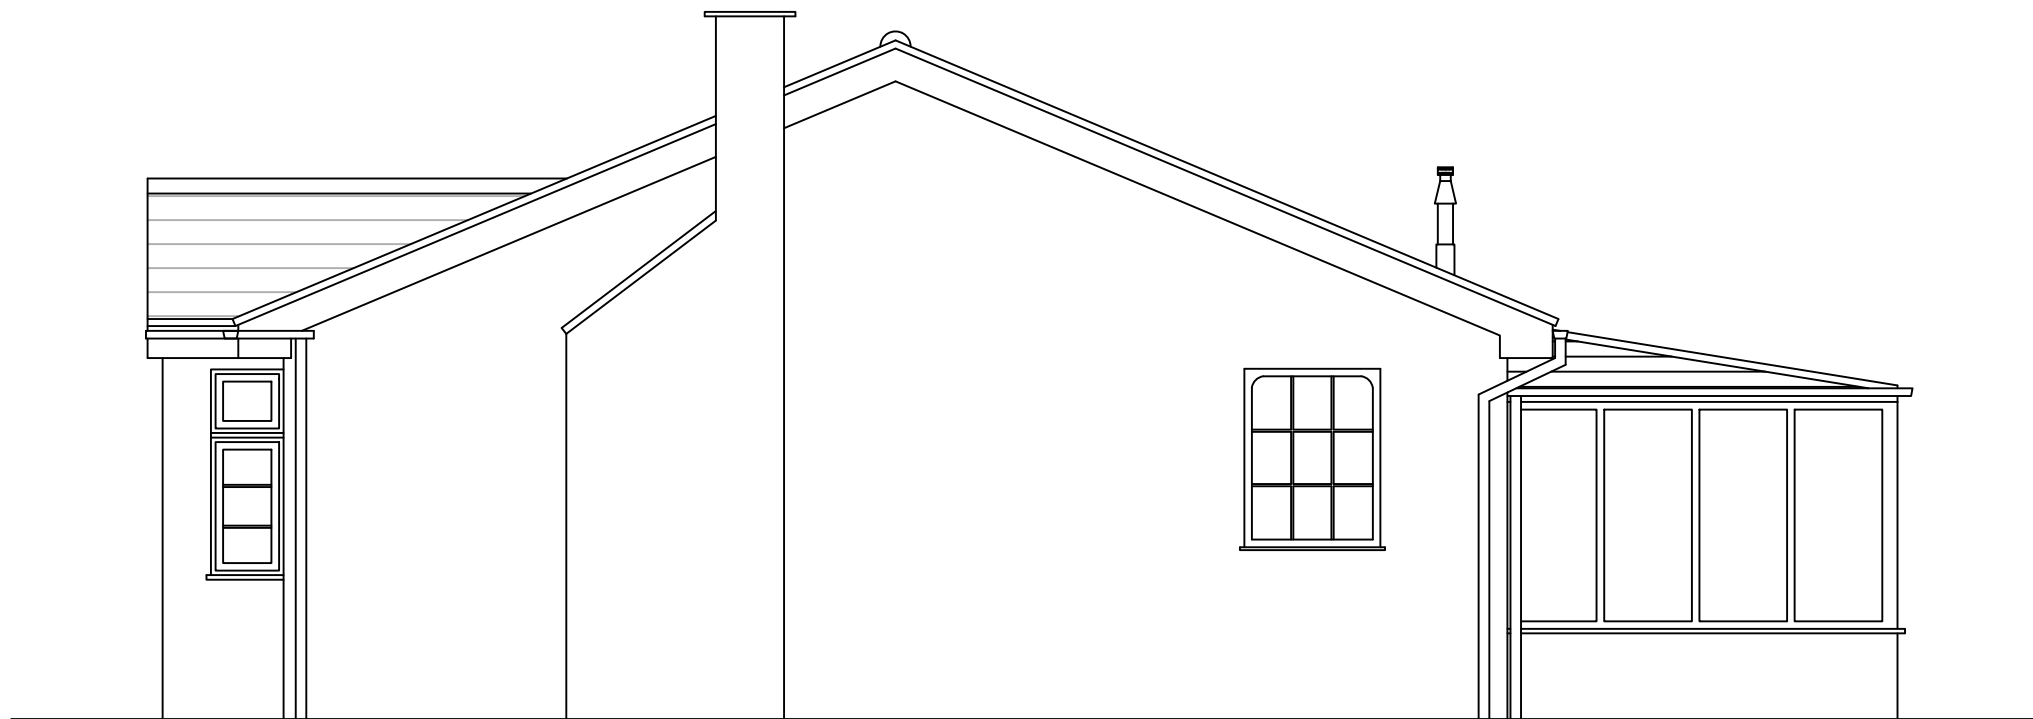

Existing Side Elevation 2

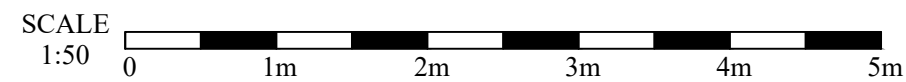

Rev	Description	Date	By
-----	-------------	------	----

DWG TITLE	EXISTING SIDE ELEVS 1 CONISBROUGH AVE GEDLING NOTTINGHAM NG4 2RE
-----------	--

Client	IAIN WING
SCALE	1:50@A3
DATE	DEC 23
DRAWING No.	I_CON_02 REV