


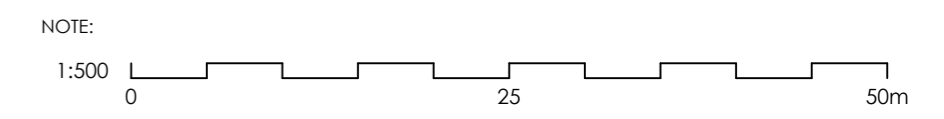

THIS DRAWING AND THE BUILDING WORKS DEPICTED ARE THE COPYRIGHT OF ARMSTRONG BURTON ARCHITECTS AND MAY NOT BE REPRODUCED EXCEPT BY WRITTEN PERMISSION. THE CONTRACTOR IS TO CHECK AND VERIFY ALL BUILDING AND SITE DIMENSIONS, LEVELS AND SEWER INVERT AT CONNECTION POINTS AND ALL DISCREPANCIES TO BE REPORTED TO THE ARCHITECT. THE DRAWING MUST BE READ IN CONJUNCTION WITH AND CHECKED AGAINST RELEVANT STRUCTURAL OR OTHER SPECIALIST DRAWINGS. USE ONLY WRITTEN DIMENSIONS - DO NOT SCALE DRAWINGS.



MATERIAL SCHEDULE	
ROOF TILES:	GREY ROOF TILES
WINDOWS:	TRADITIONAL STYLE. UPVC WHITE
FACING BRICKWORK:	BUFF BRICK
	BROWN BRICKWORK
ENTRANCE DOOR:	UPVC BLACK
GARAGE DOORS:	UP AND OVER VERTICAL PATTERN STEEL (PPC) BLACK
RAINWATER GOODS:	UPVC CIRCULAR BLACK
REAR GARDEN FENCE:	1.8m CLOSEBOARD FENCE WITH GATE
BOUNDARY WALLS:	BRICKWORK TO MATCH HOST DWELLING
SOFFIT/FASCIA:	WHITE

A	17/07/23	Updated to latest layout Rev J and key amended	KMH	KMH
A	17/07/23	Updated to latest layout Rev I	KMH	KMH

REV	DATE	DESCRIPTION	REVISED BY	CHECKED BY

UNIQUE DRAWING NO  
**M033-XX-DR-A-P102A**

PROJECT NO <b>P21-2856</b>	SCALE 1:500@A2	DATE 28.09.21	STATUS PLANNING
DRAWING NO <b>P102</b>	DRAWN BY CR	CHECKED BY CR	
REVISION <b>B</b>			

CLIENT  
**KEEPMOAT HOMES**

PROJECT  
**HARWORTH LAND  
 GEDLING**

DRAWING TITLE  
**MATERIALS PLAN**

