


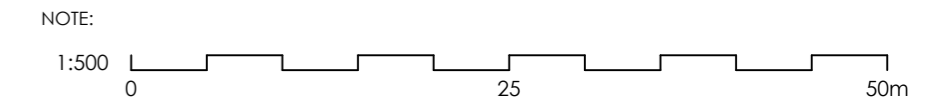

THIS DRAWING AND THE BUILDING WORKS DEPICTED ARE THE COPYRIGHT OF ARMSTRONG BURTON ARCHITECTS AND MAY NOT BE REPRODUCED EXCEPT BY WRITTEN PERMISSION. THE CONTRACTOR IS TO CHECK AND VERIFY ALL BUILDING AND SITE DIMENSIONS, LEVELS AND SEWER INVERT AT CONNECTION POINTS AND ALL DISCREPANCIES TO BE REPORTED TO THE ARCHITECT. THE DRAWING MUST BE READ IN CONJUNCTION WITH AND CHECKED AGAINST RELEVANT STRUCTURAL OR OTHER SPECIALIST DRAWINGS. USE ONLY WRITTEN DIMENSIONS - DO NOT SCALE DRAWINGS.



MATERIALS KEY

1.8 High Brick Wall	
1.8m High Closeboard Fence	
450mm Knee Rail Fence	

B	11/09/23	Updated to latest layout Rev J	EMA	KMH
A	17/07/23	Updated to latest layout Rev I	KMH	KMH

REV	DATE	DESCRIPTION	REVISED BY	CHECKED BY

UNIQUE DRAWING NO
M033-ABA-XX-DR-A-P103A

PROJECT NO P21-2856	SCALE 1:500@A2	DATE 28.09.21	STATUS PLANNING
DRAWING NO P103	DRAWN BY CR	CHECKED BY CR	
REVISION B			

CLIENT
KEEPMOAT HOMES

PROJECT
 HARWORTH LAND
 GEDLING

DRAWING TITLE
 BOUNDARY TREATMENT PLAN

