
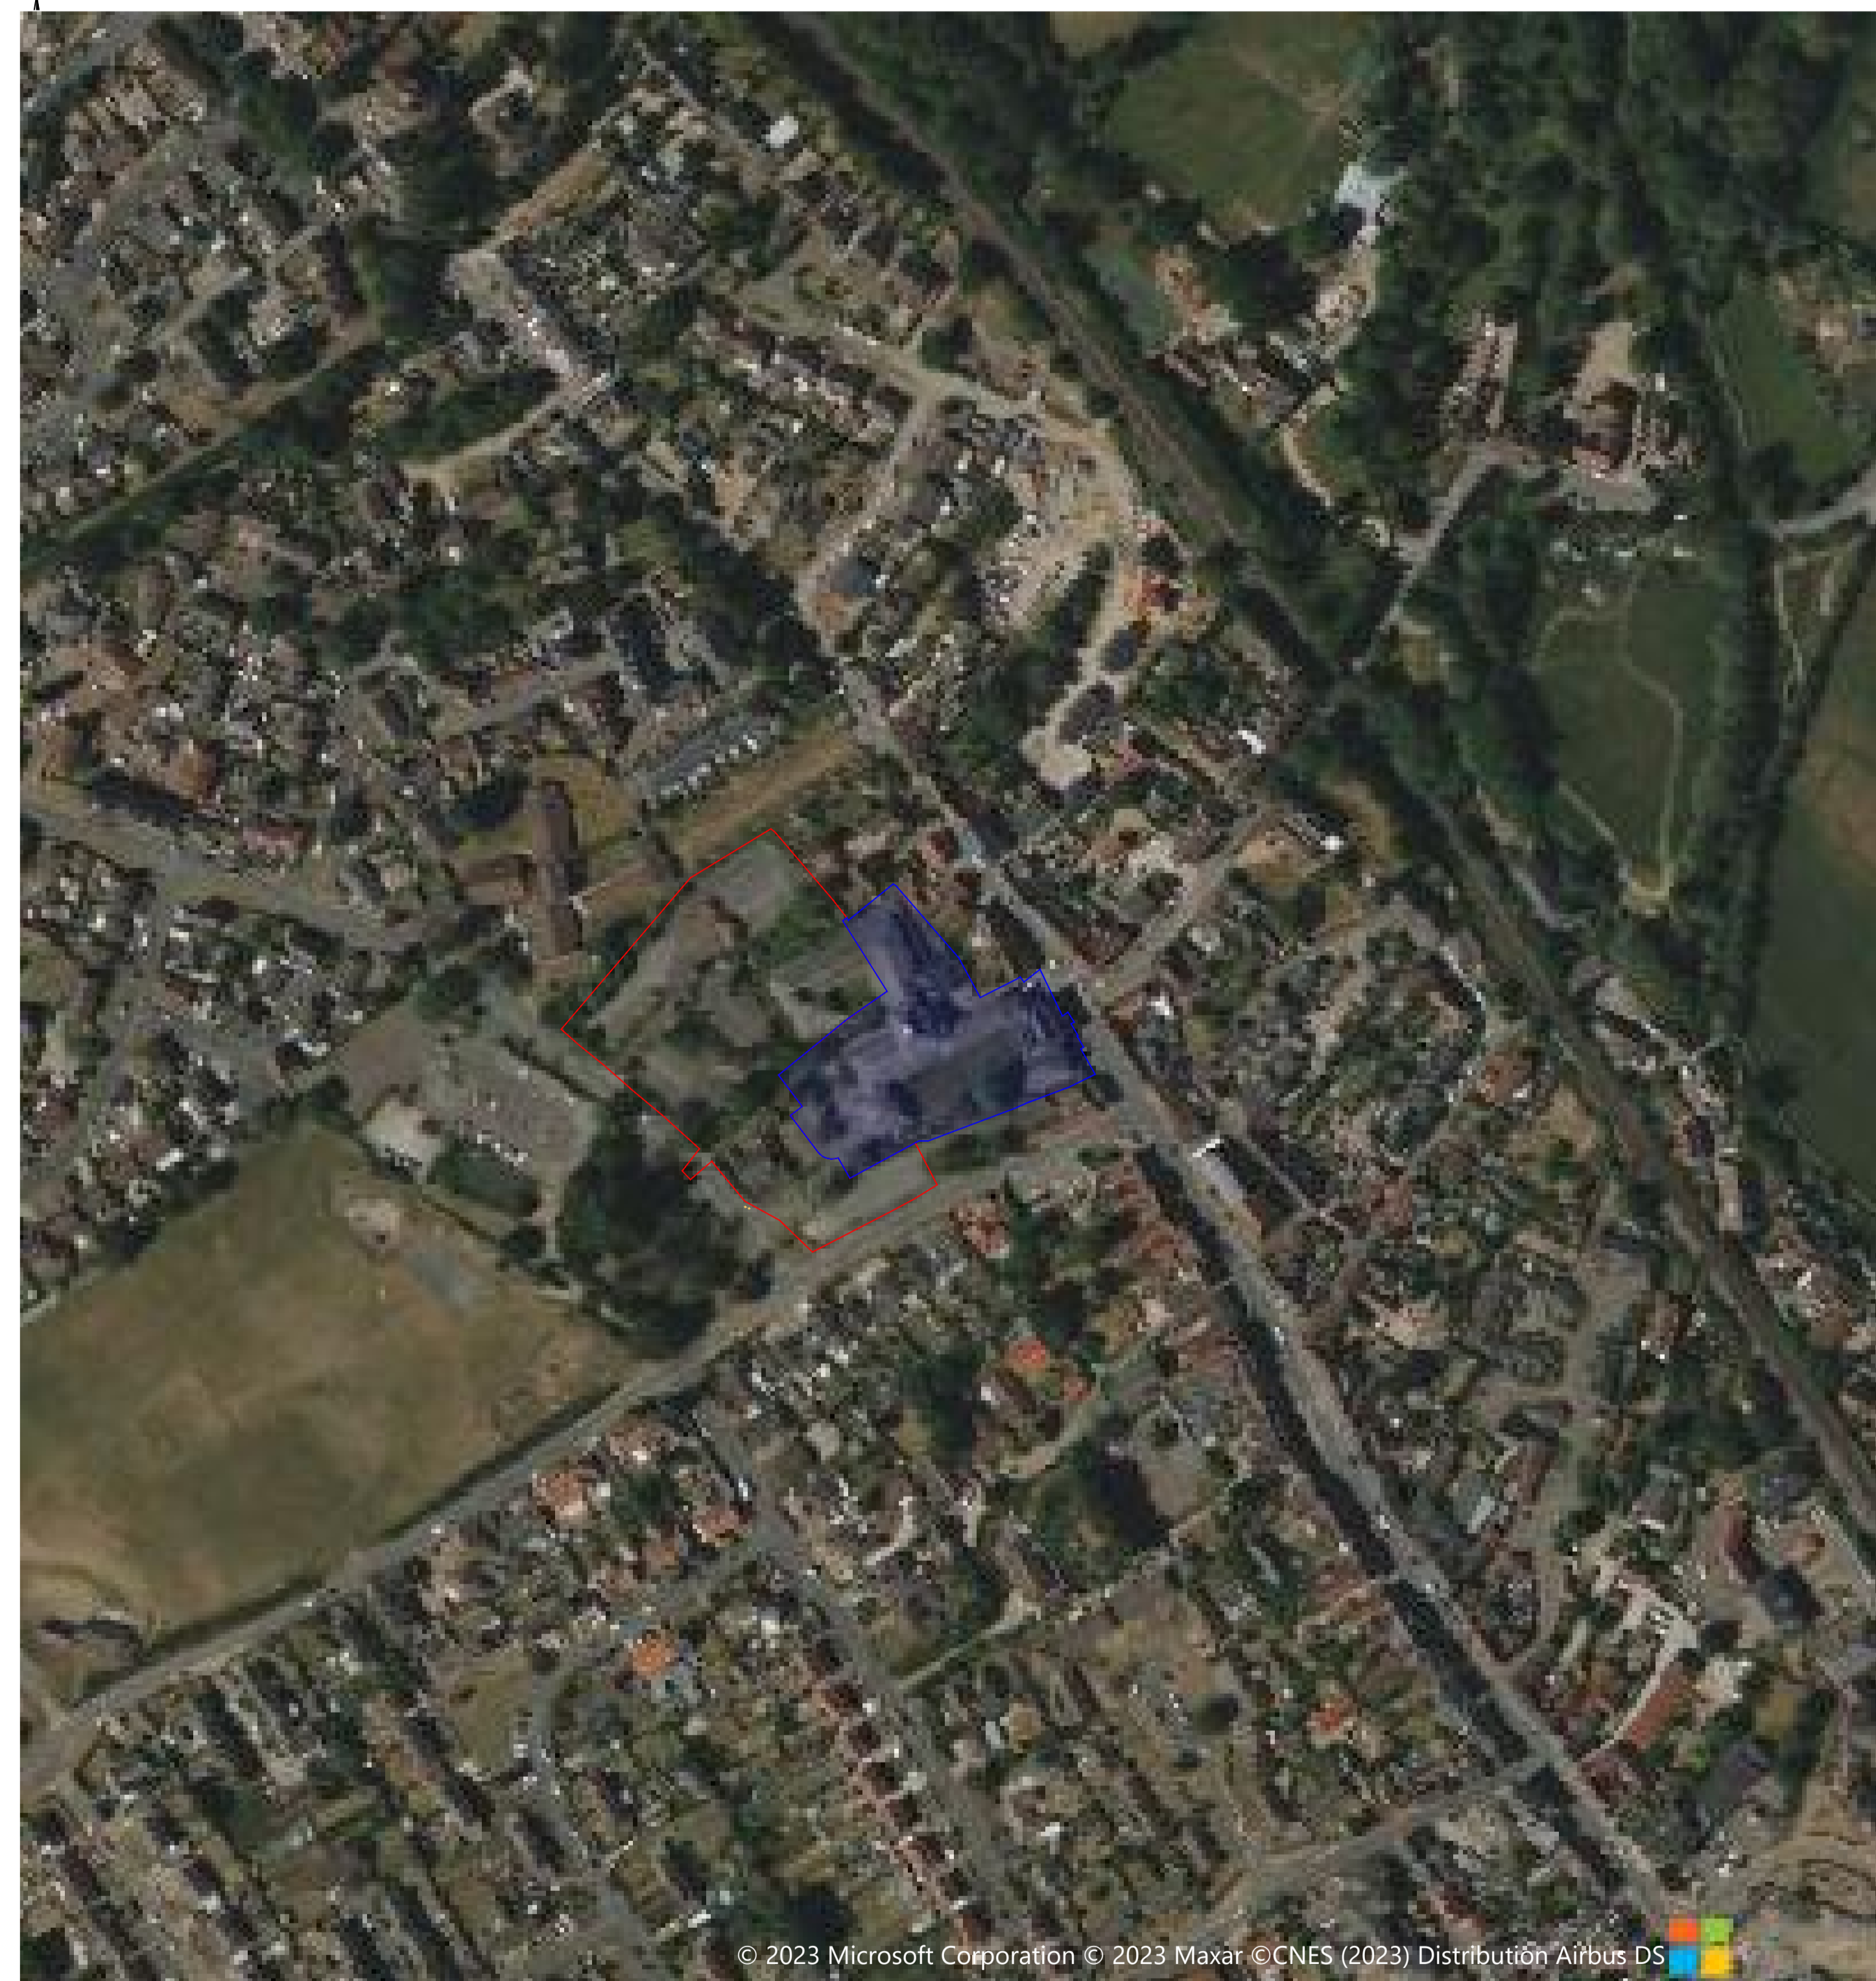


Ground Floor Overlay Plan

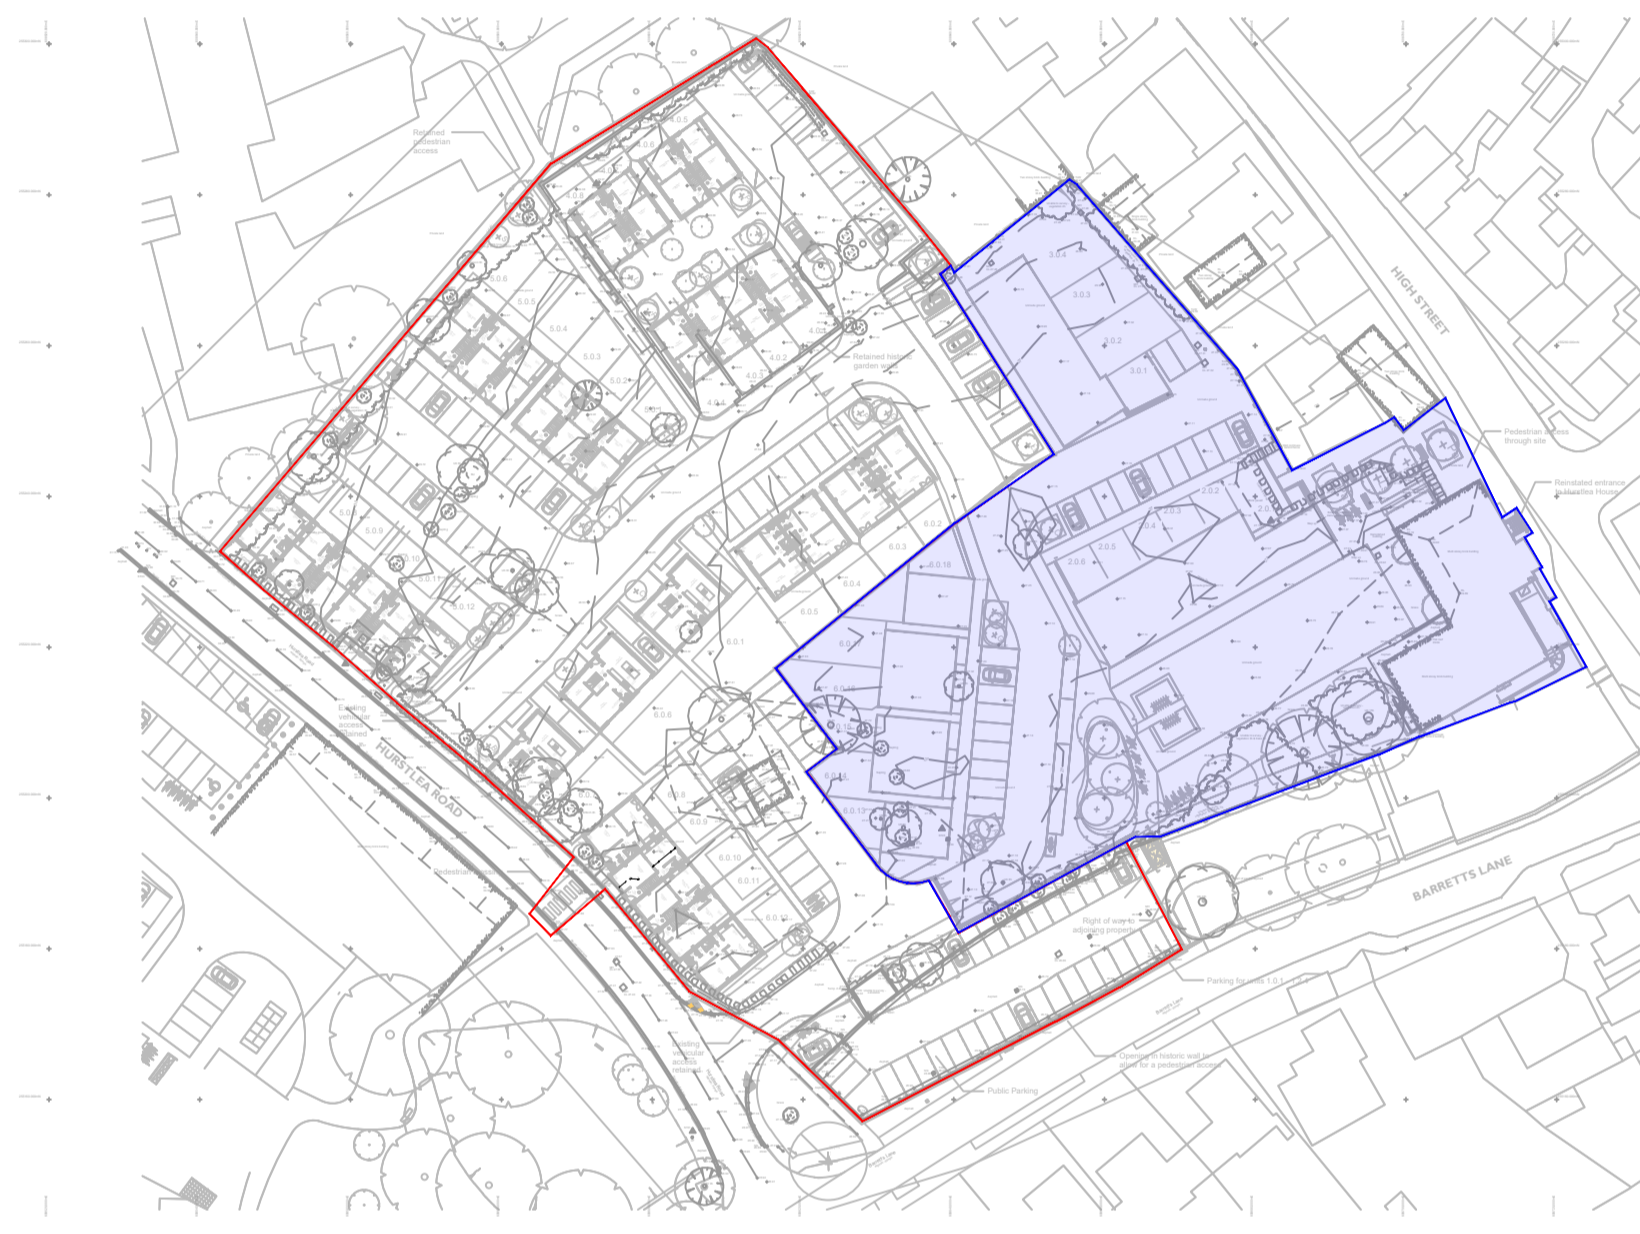

OS X (Eastings) 608662
 OS Y (Northings) 255261
 Nat Grid TM086552 / TM0866255261
 Nearest Post Code IP6 8DL
 Lat (WGS84) N52:09:22 (52.15617806021087)
 Long (WGS84) E1:02:56 (1.0489482139469584)
 Lat,Long (WGS84) 52.15617806021087,1.048948213946958
 Lat (OSGB36) N52:09:21 (52.15572325991587)
 Long (OSGB36) E1:03:03 (1.0507173020340788)
 Lat,Long (OSGB36) 52.15572325991587,1.050717302034078
 what3words speaking.troubled.ferried
 Open Loc/Plus code 9F43524X+FHG

P1	04/07/23	Preliminary	JS	JRS
Rev	Date	Description	By	Check

Copyright: The copyright of this drawing is vested in Schema Engineering Ltd.
 To be read in conjunction with all other project related drawings, reports and surveys etc.
 It shall not be used without permission by anyone for any purpose.
 Do not scale this drawing electronically or manually.
 Work to figured dimensions only.
 All dimensions are in metres unless stated otherwise.
 Do not turn on layers that have been turned off.
 Do not thaw layers that have been frozen.

Client	Cocksedge Building Contractors
Project	Barrett's Lane, Needham Market Suffolk IP68DL
Title	Site Location Plan
Scale @ A1	As Noted
Status	Preliminary



Date	Job Number	By	Checked By
July 2023	0304	JS	JRS
Drawing No.	Revision		
C100	P1		