



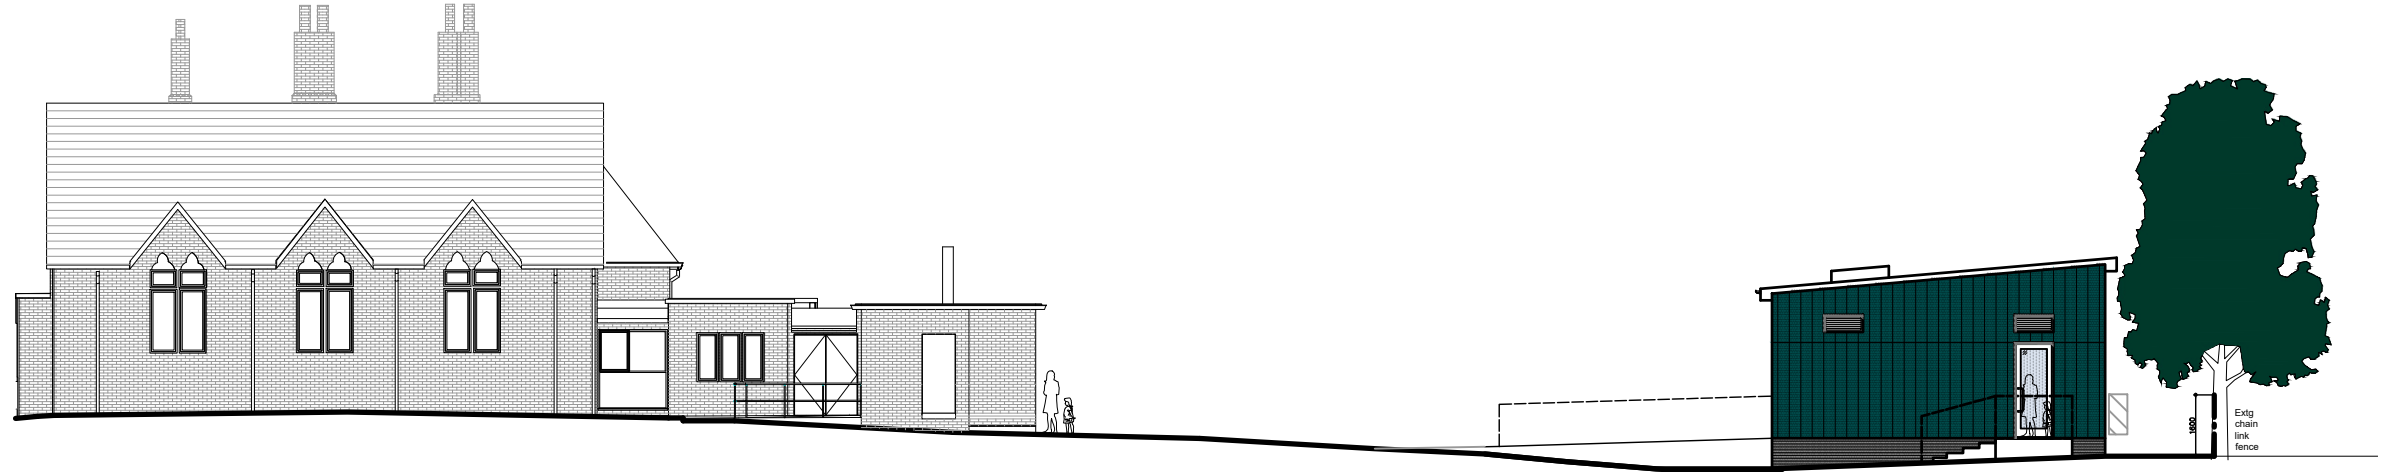

Front Elevation  
1:50




Survey photo of the existing mobile  
Front elevation to existing school hard play

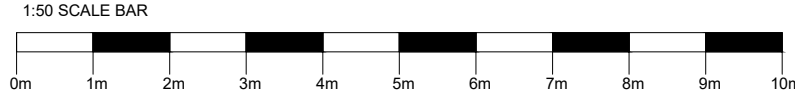

Existing Building

New Building

RH side elevation 1:100

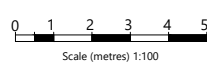

Survey photo of the Village Hall from the street




Survey photo of the school from the street  
existing mobile at the rear of the site



Survey photo of the existing mobile  
Ramp



Survey photo of the existing mobile  
RH side elevation

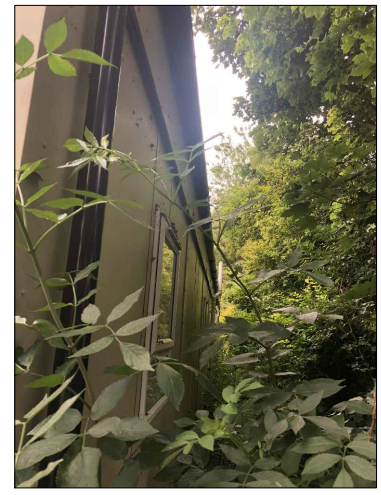

Survey photo of the existing mobile  
Rear windows

Rev	Date	Notes	Drwn	Chkd
P3	08.12.2023	Planning issue following comments on validation.	JC	KM
P2	01.11.2023	Planning revision	JC	KM
P1	31.10.2023	Planning revision	JC	KM

**rhp** rhp partnership architects  
94 Chesterton Road Cambridge CB4 1ER  
T 01223 316309  
www.rhpartnership.co.uk  
cambridge@rhpartnership.co.uk

Project  
Benwick Community Primary School  
2 classrooms, toilets & cloaks in the same location as the existing mobile

Drawing  
Proposed context elevations

Project	originator	volume	level	type	role	number	revision
BPS-RHP-TB-ZZ-DR-A-2110	RHP Project				Drwn	Chkd	P3
Scale(s) @ A1	1:50 & 1:100	P01207			JC	KM	

Status  
Planning