



This drawing is not to be scaled. The architect is to be informed of any errors before work proceeds. The general contractor is responsible for checking all dimensions

Notes


Drawings based on topographical survey & CCC 7 bay modular classroom building number 674 plan

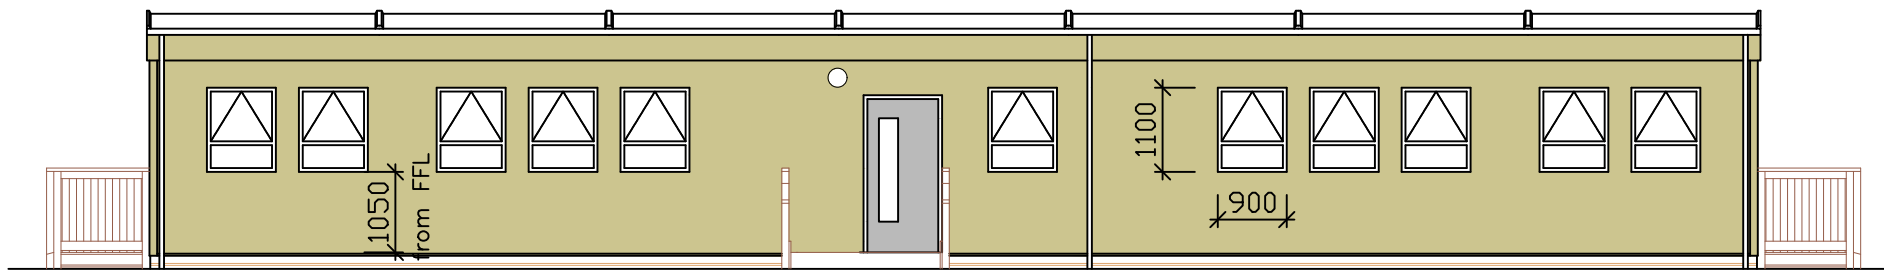


Front Elevation

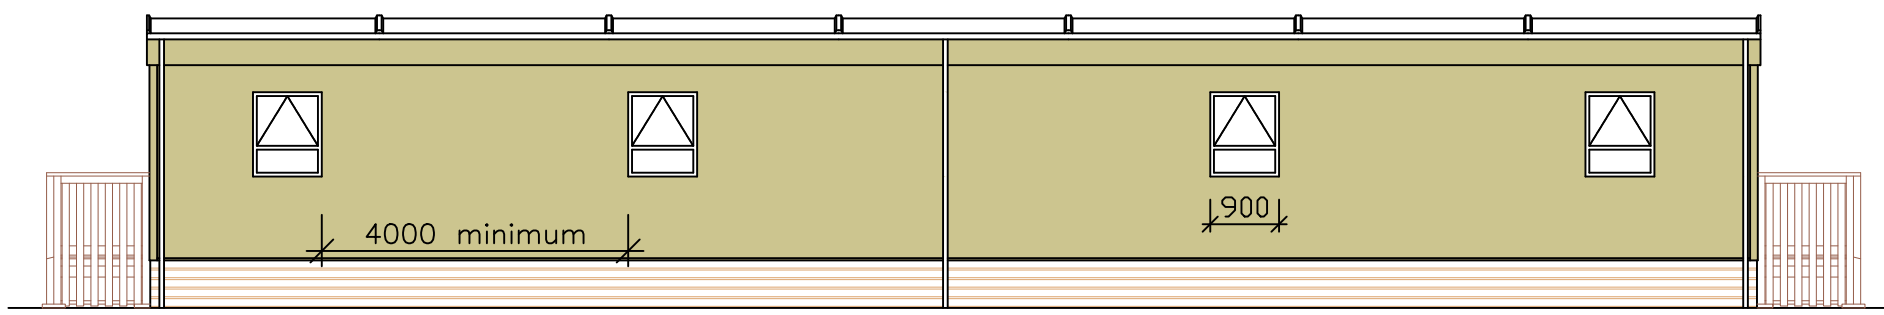

Rear Elevation

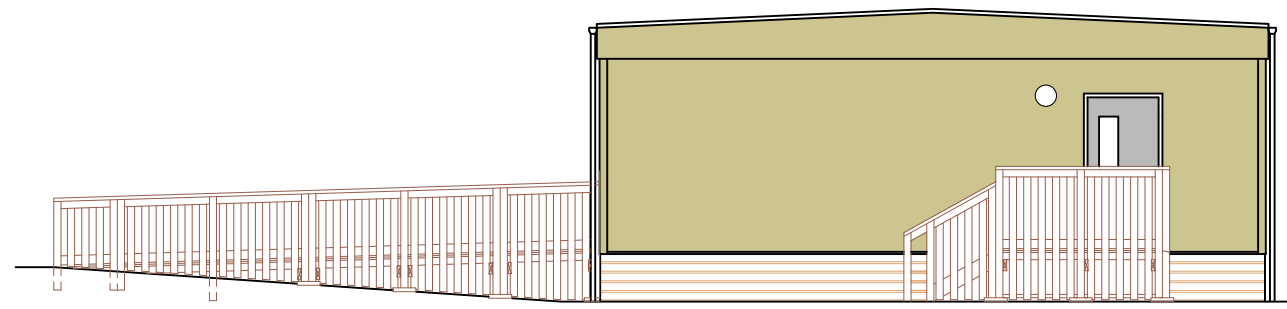

RH End Elevation

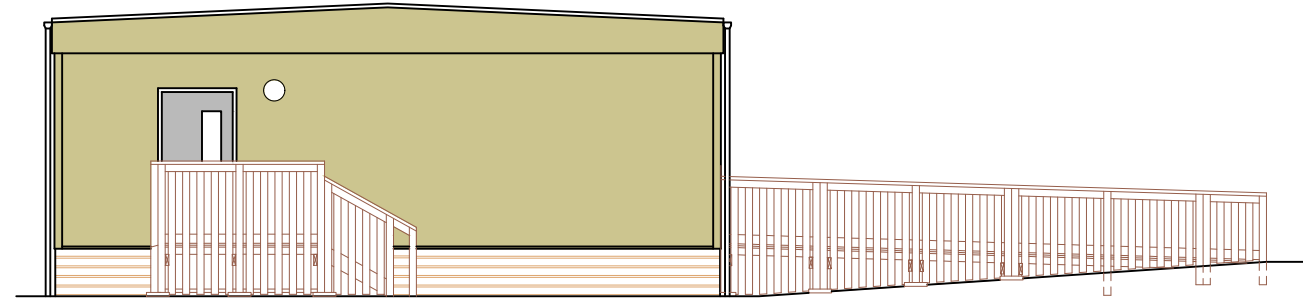


LH End Elevation

P5	08.12.2023	Planning issue following comments on validation.	JC	KM
P4	08.11.2023	Planning issue	JC	KM
P3	20.09.2023	Issued for MS3	JC	KM
P2	10.08.2023	Issued for MS2	JC	KM
P1	26.07.2023	First Issue	JC	KM
Rev	Date	notes	Drwn	Chkd

rhp partnership architects
 94 Chesterton Road Cambridge CB4 1ER
 T 01223 316309
 www.rhpartnership.co.uk
 cambridge@rhpartnership.co.uk

Project
Benwick Community Primary School
 2 classrooms, toilets & cloaks in the same location as the existing mobile

Drawing
 Existing elevations - Mobile

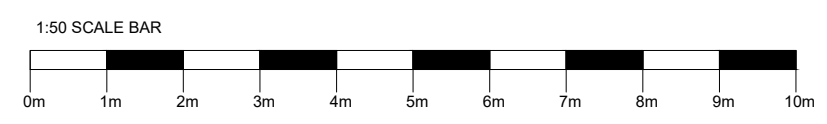

Project	originator	volume	level	type	role	number	revision
BPS-RHP-TB-ZZ-DR-A-2100	P5						
Scale(s) @ A1	RHP Project			Drwn	Chkd		
1:50	P01207			JC	KM		

Status
Planning