


Notes

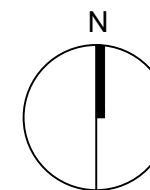

LEGEND

- ▬ Land Ownership Boundary
- ▬ Planning Application Boundary

| Rev | Date + notes | Drwn | Chkd |
|-----|--|------|------|
| P4 | 08.11.2023 Planning issue. | JC | KM |
| P3 | 05.10.2023 Red line revised, blue line added. | JC | PW |
| P2 | 20.09.2023 Issued for MS3 | JC | PW |
| P1 | 26.07.2023 First Issue | JC | PW |

rhp **r h partnership architects**
 94 Chesterton Road Cambridge CB4 1ER
 T 01223 316309
 www.rhpartnership.co.uk
 cambridge@rhpartnership.co.uk


Project
Benwick Community Primary School
 2 classrooms, toilets & cloaks in the same location as the existing mobile

Drawing
Ownership Plan

| Project | originator | volume | level | type | role | number | revision |
|-------------------------|-------------|--------|-------|------|------|--------|----------|
| BPS-RHP-TB-ZZ-DR-A-0405 | RHP Project | | | | Drwn | | P4 |
| Scale(s) @ A3 | 1:500 | P1207 | | | Chkd | | DW |

Status
Planning

Suitability
 S1

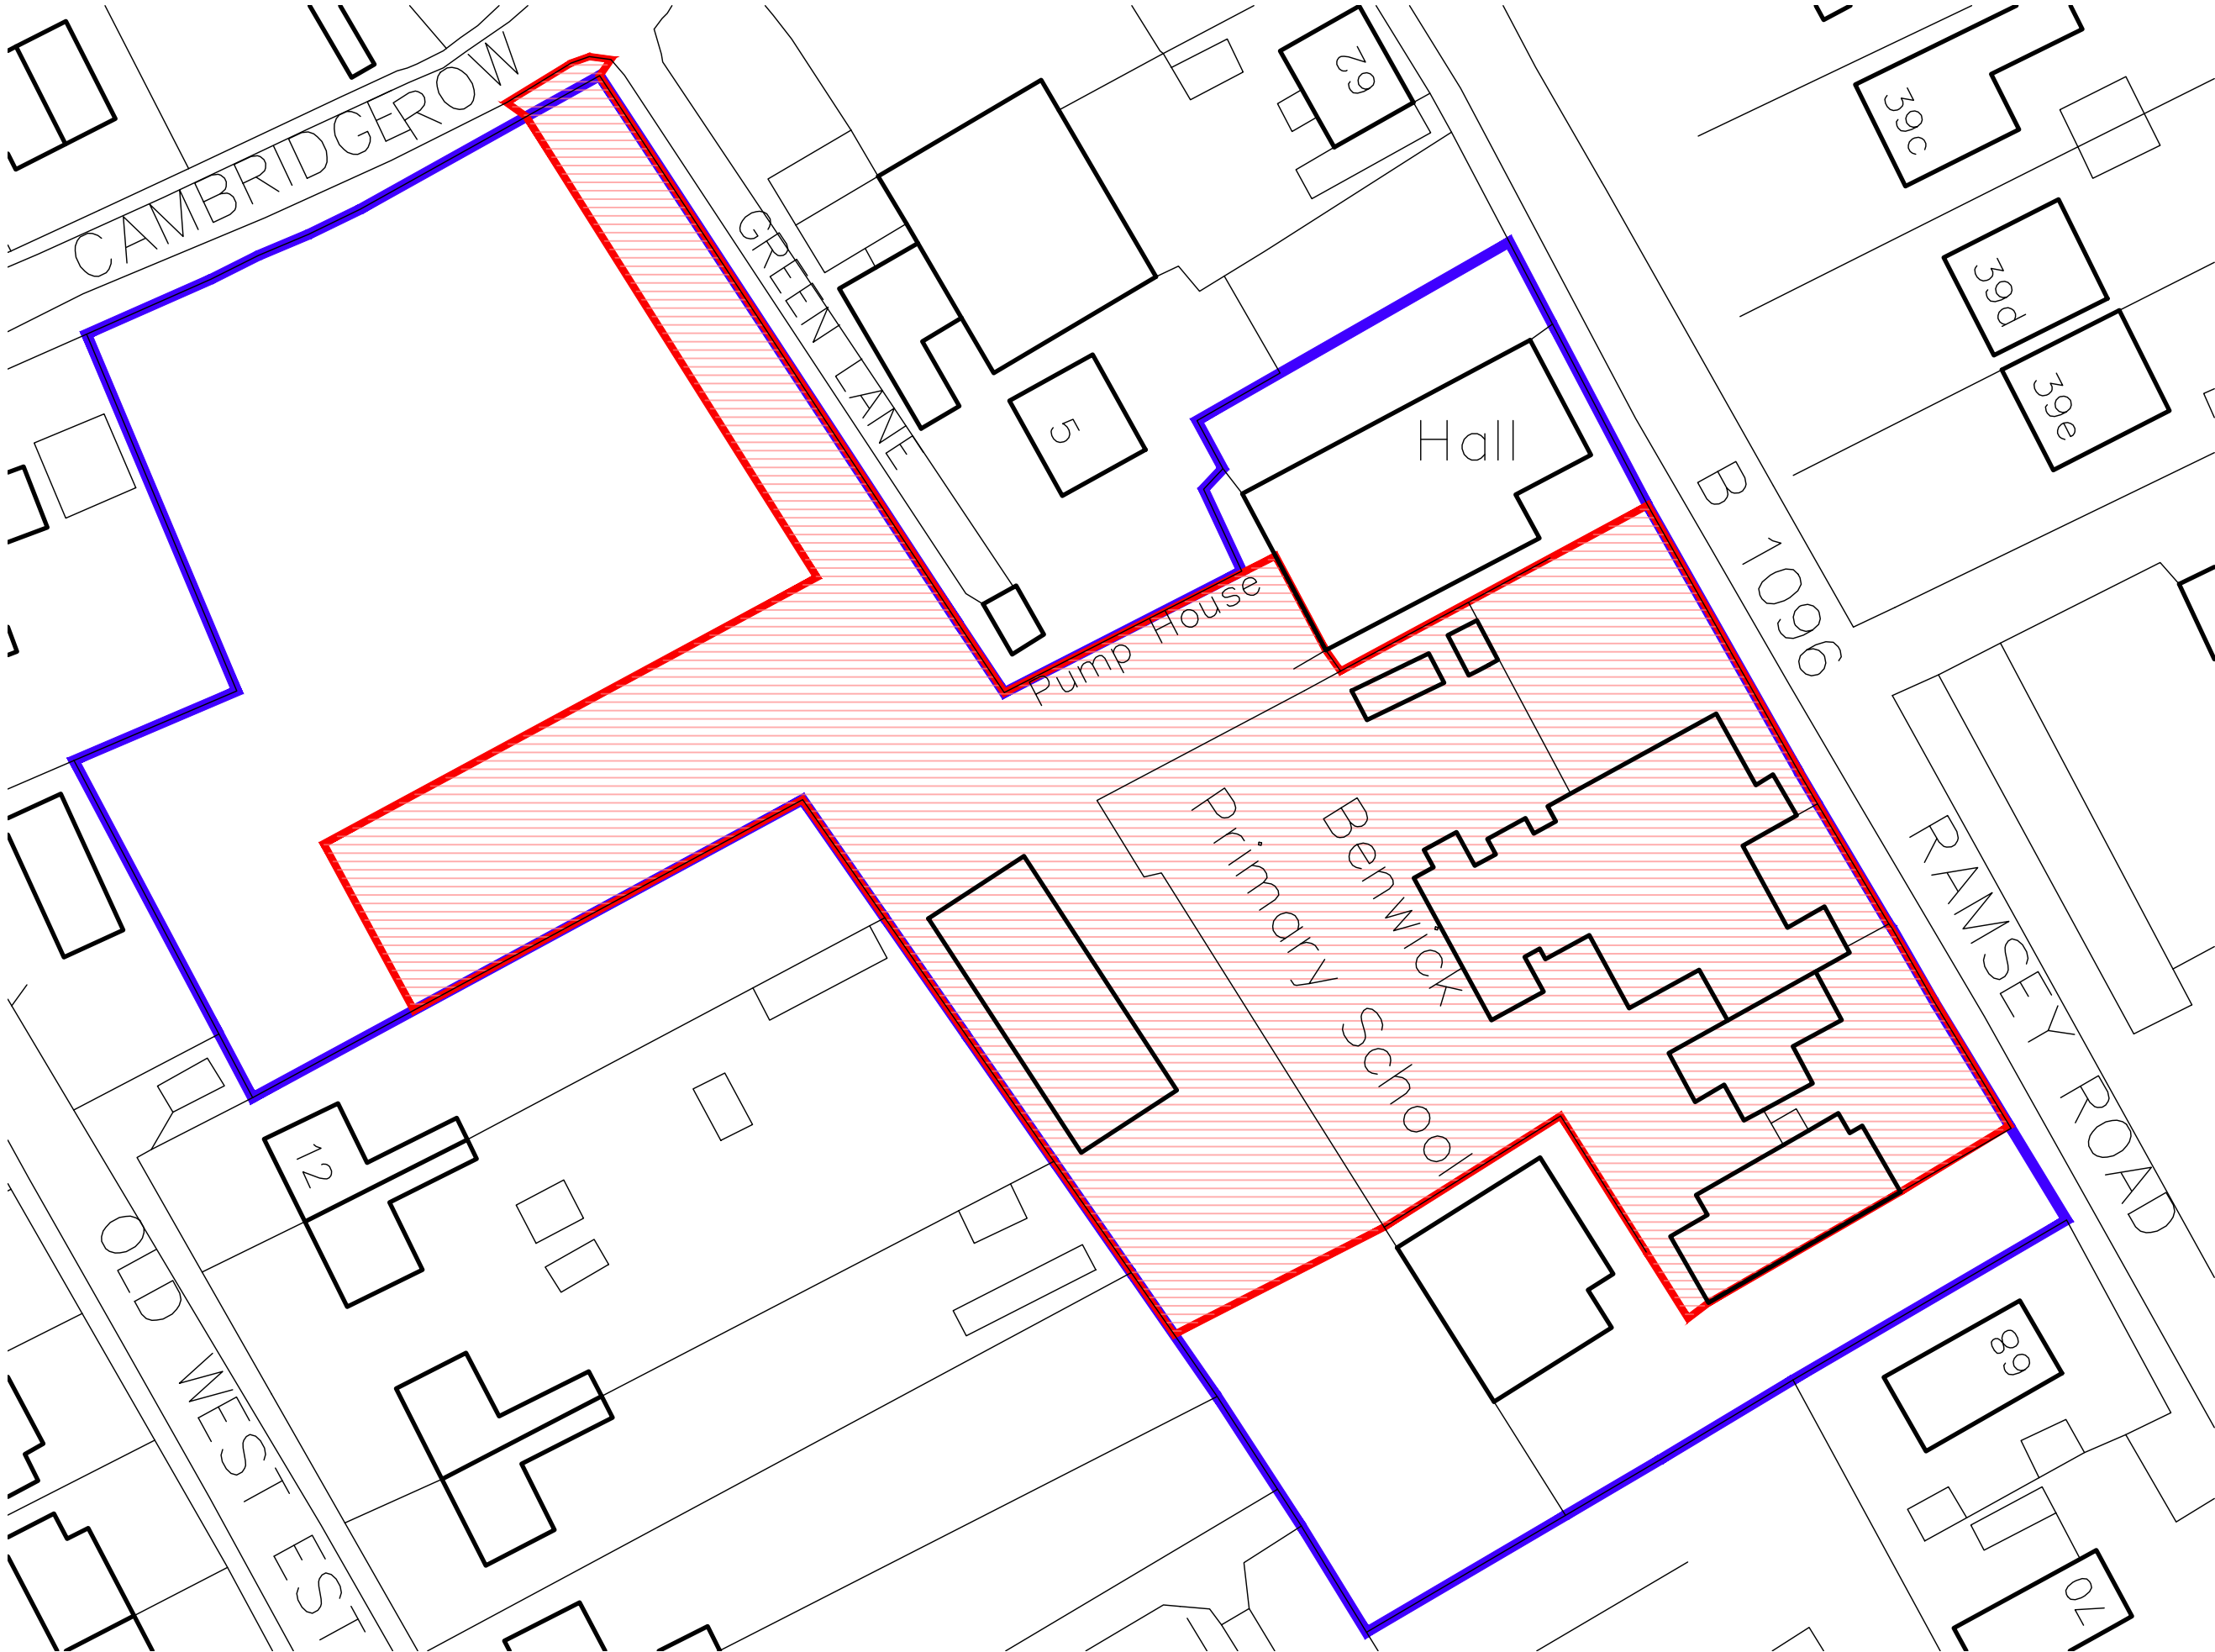

1:500 SCALE BAR

