


SIDE ELEVATION S1 - 1:20 @ A3

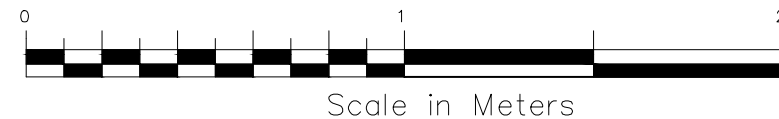

SIDE ELEVATION / SECTION S2 - 1:20 @ A3

PROPOSED

MOXLEY
ARCHITECTS

8 North Drive
London SW16 1RL
www.moxley.co.uk

T +44 (0)20 7720 8968
F +44 (0)20 7627 2533
E info@moxley.co.uk

Client:
Liam Davies

Project:
18 Gauden Road
London SW4 6LT

No	Date	By	Comments

Revision Notes

Drawing Title:
New Railings to Front Steps
Detail Elevations
Proposed

Status: **PLANNING**

Scale: 1:20 @ A3				
Date: Nov 2023		Drawn:	Chkd:	
Project:	Issuer:	Area:	Number:	Rev:
GAUMOXEL		5001		P3
MAL project file: 833 - 18 Gauden Road				
© Moxley Architects Limited				Reg No 2247305