


New nom 900mm high black painted railings fixed to top of wall with balusters at nom 800mm centres.

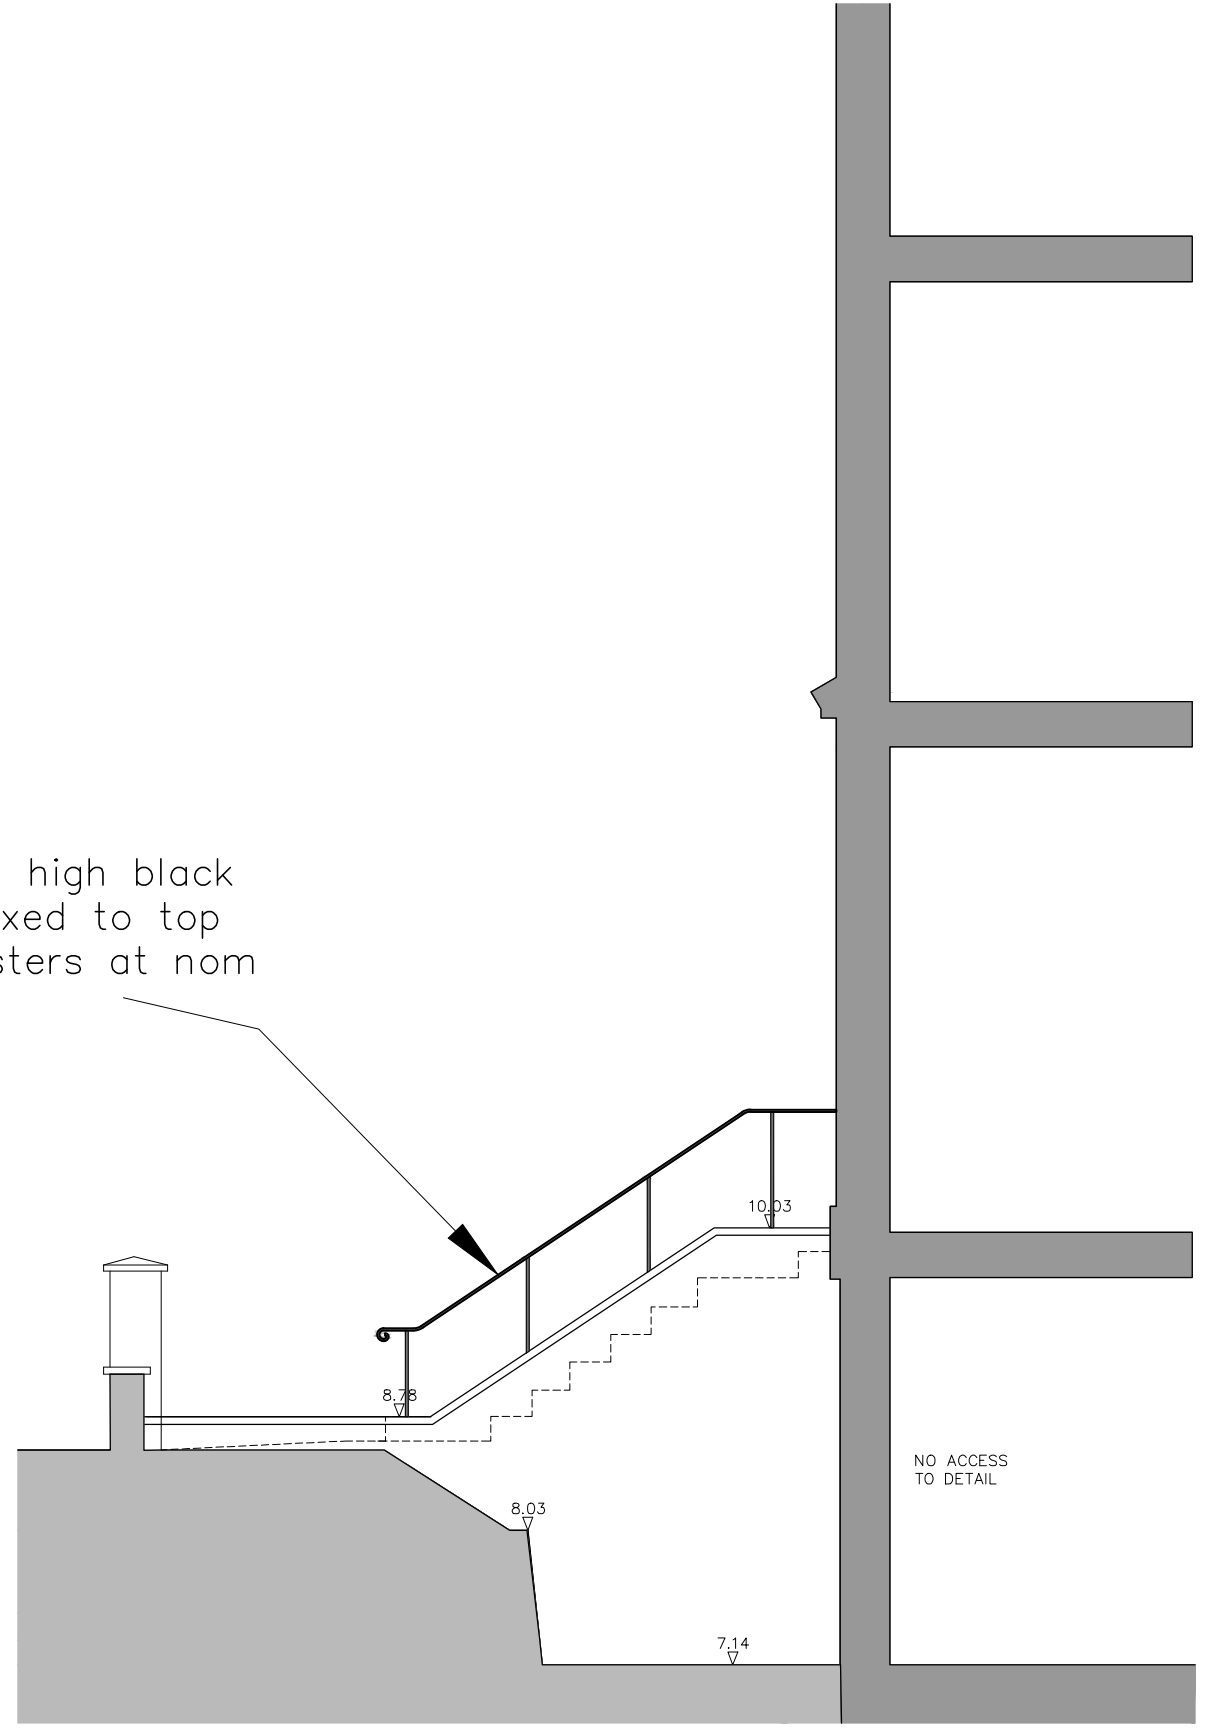

SIDE ELEVATION S1 - 1:50 @ A3

SIDE ELEVATION / SECTION S2 - 1:50 @ A3

PROPOSED

MOXLEY
ARCHITECTS

8 North Drive
London SW16 1RL
www.moxley.co.uk

T +44 (0)20 7720 8968
F +44 (0)20 7627 2533
E info@moxley.co.uk

Client: Liam Davies			
Project: 18 Gauden Road London SW4 6LT			
No	Date	By	Comments
Revision Notes			

Drawing Title:
**New Railings to Front Steps
Side Elevations
Proposed**

Status: **PLANNING**

Scale: 1:50 @ A3
Date: Nov 2023

Project:	Issuer:	Area:	Number:	Rev:
GAUMOXEL		4002		P1

MAL project file: 833 - 18 Gauden Road
© Moxley Architects Limited Reg No 2247305