

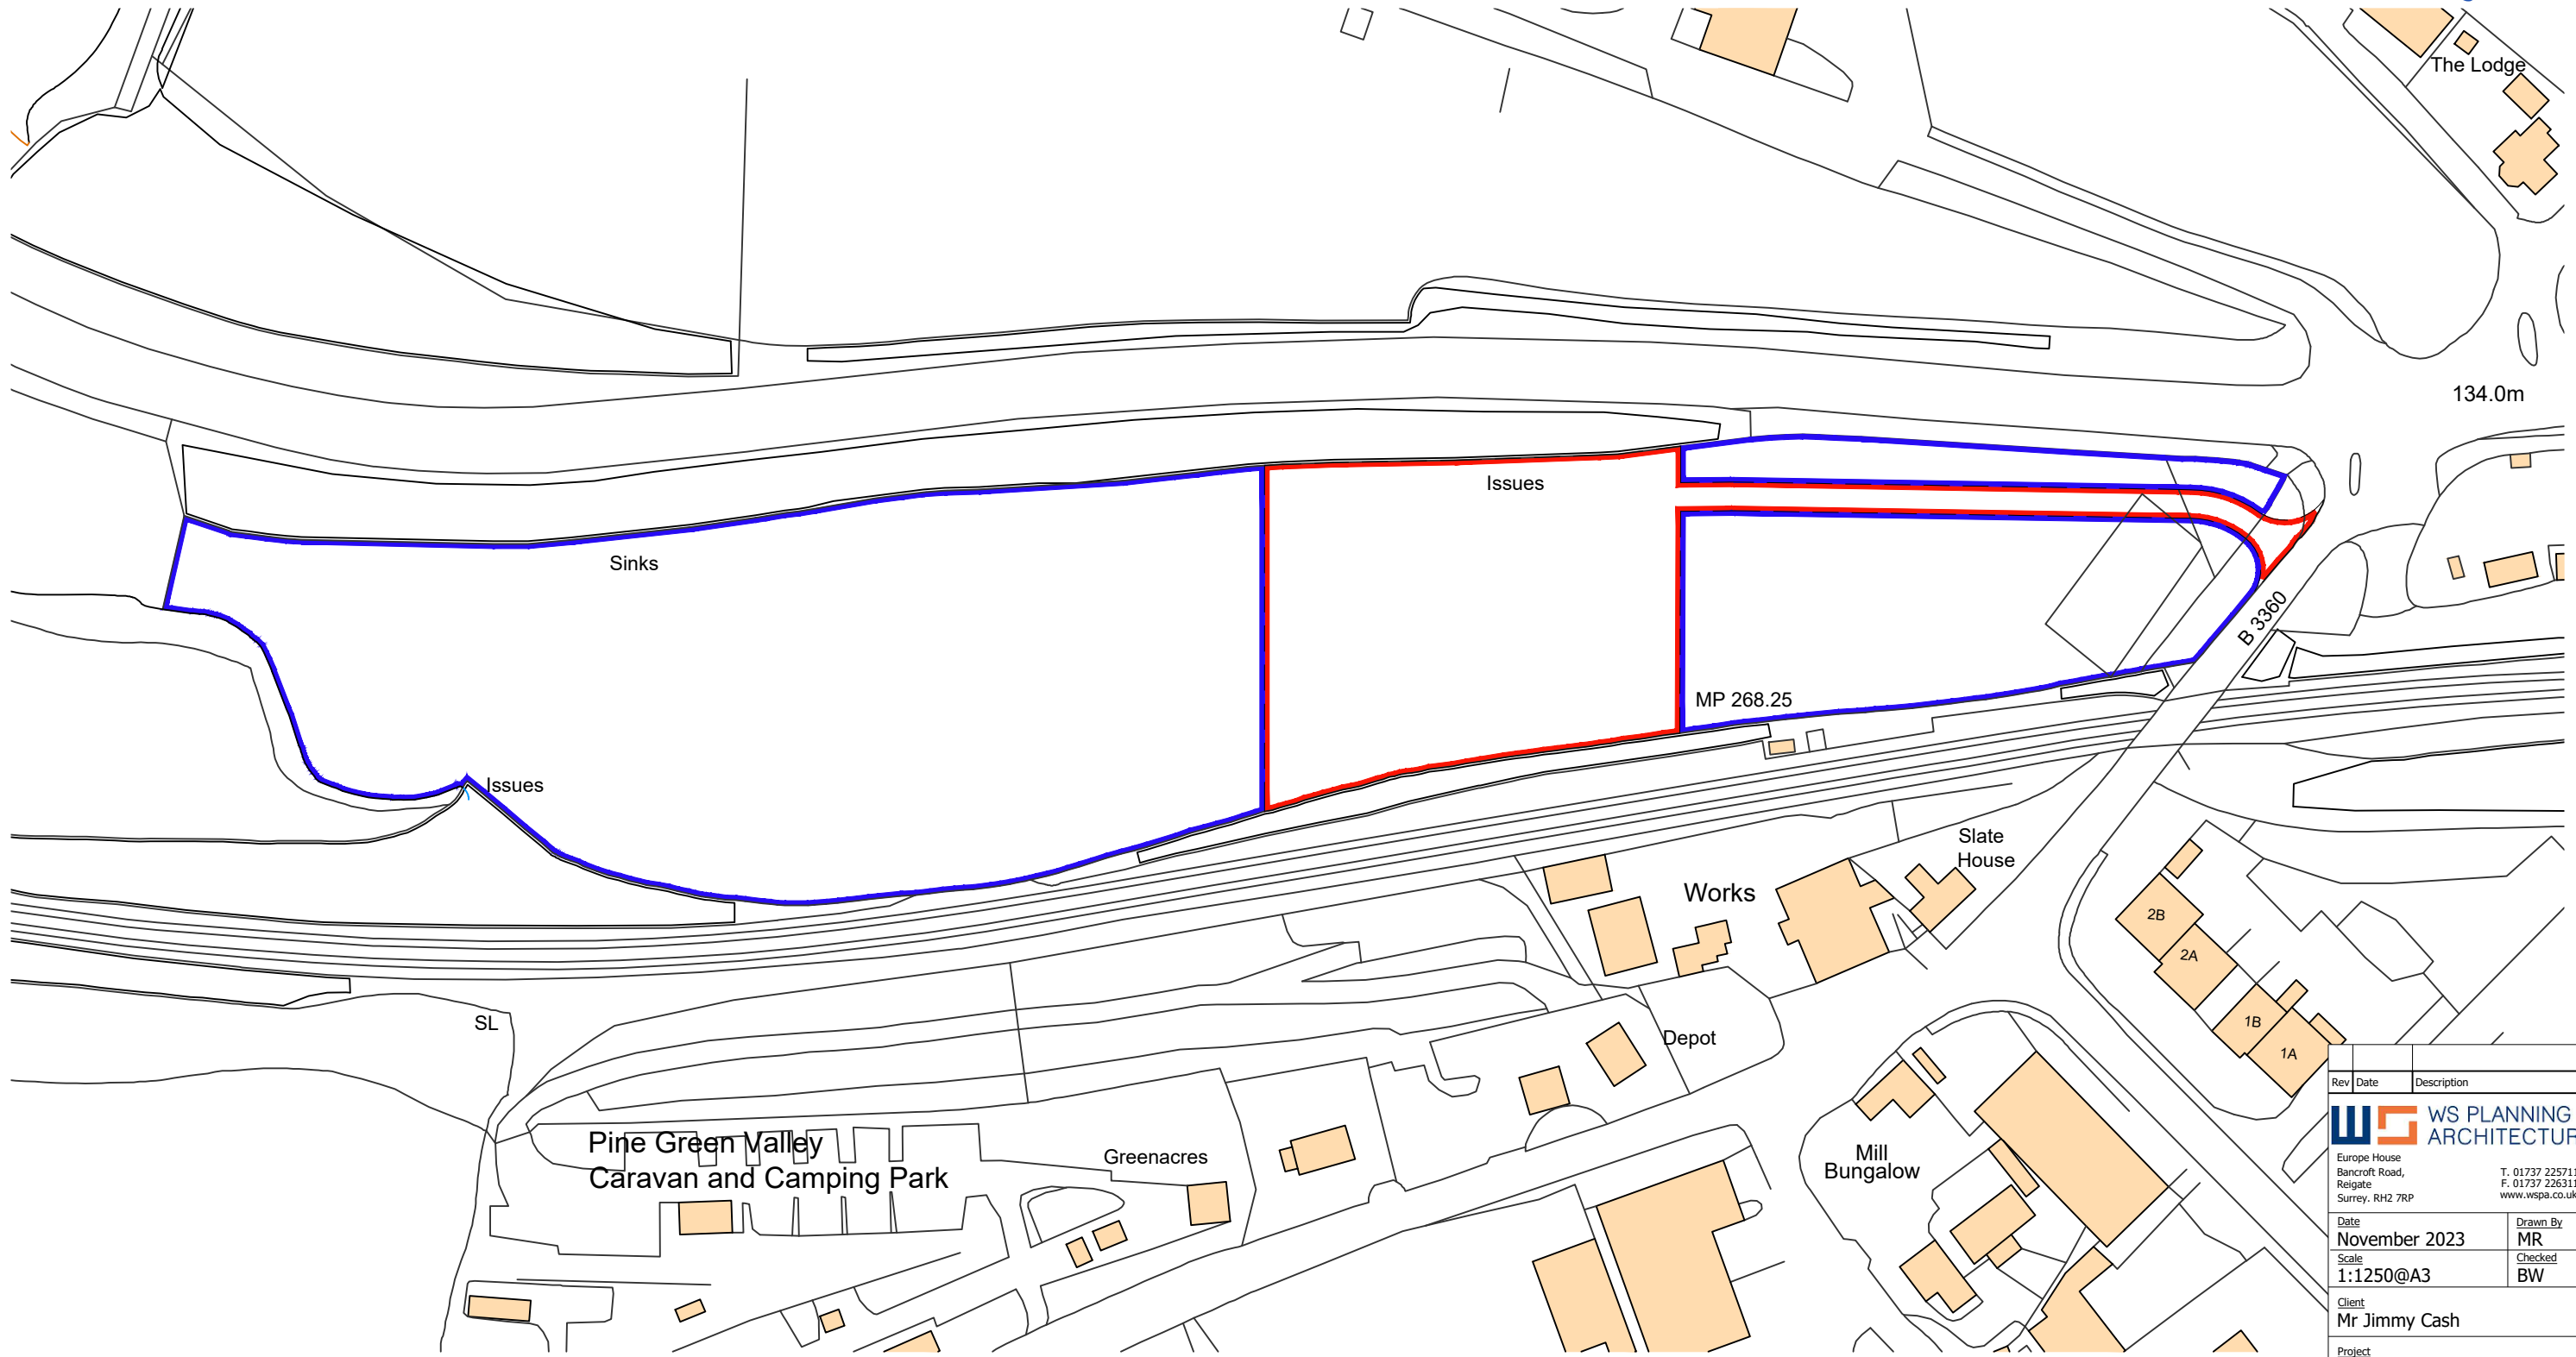


Do not scale from this drawing, except for planning purposes.
 Any discrepancies are to be reported to WS Planning & Architecture.
 Refer to Structural Engineers details for structural design criteria.
 This drawing remains the copyright of WS Planning & Architecture.

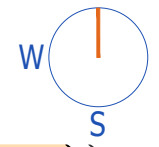

Ordnance Survey, (c) Crown Copyright 2021. All rights reserved. Licence number 100022432

Rev	Date	Description
Europe House Bancroft Road, Reigate Surrey, RH2 7RP		T. 01737 225711 F. 01737 226311 www.wspa.co.uk
Date	November 2023	Drawn By MR
Scale	1:1250@A3	Checked BW
Client	Mr Jimmy Cash	
Project	Land North West of Doublebois Industrial Estate, PL14 6LB	
Title	Site Location Plan	
Drawing No.	J004658-DD-01	Rev.

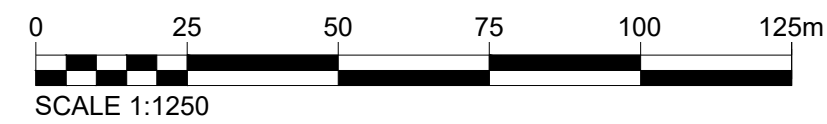

Site Location Plan 1:1250