

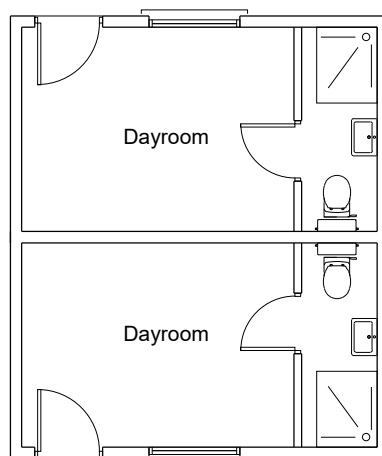
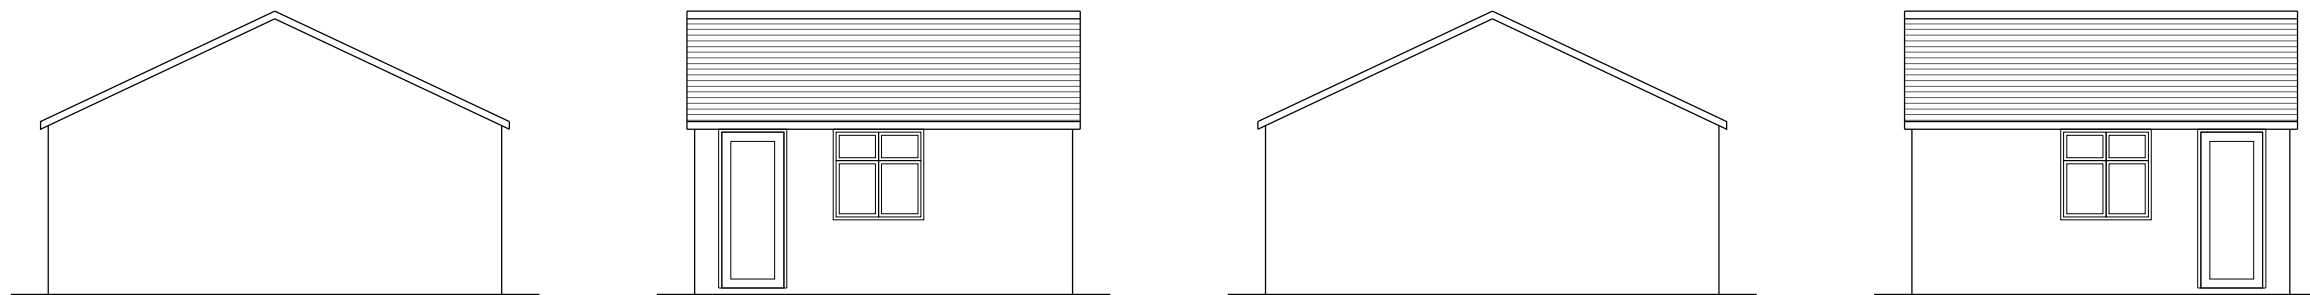
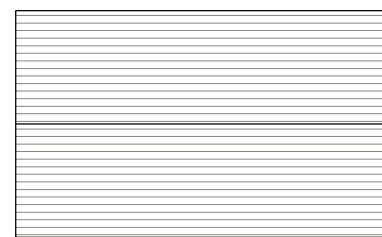



Dayroom 1 -

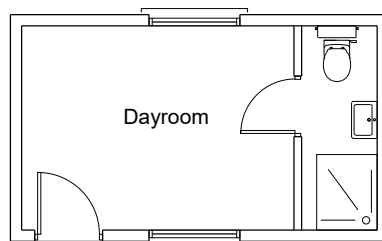


Dayroom 2 -

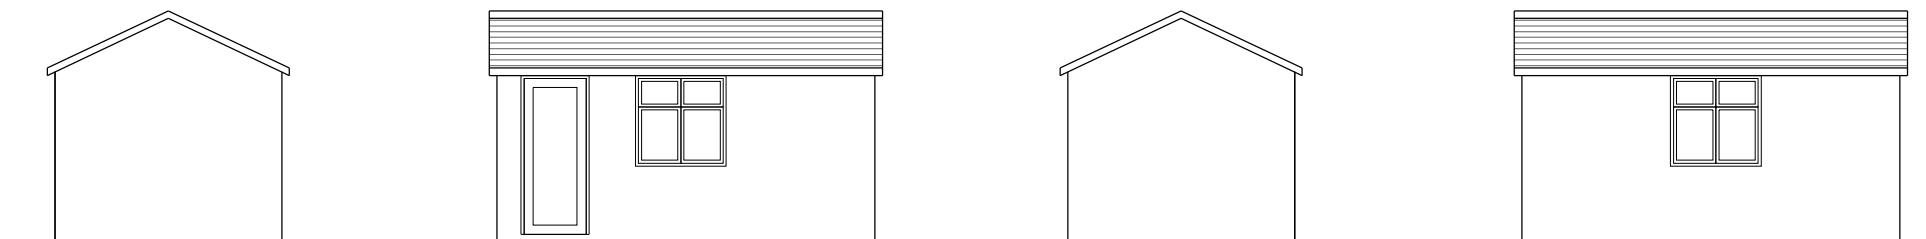

As Proposed Dayrooms

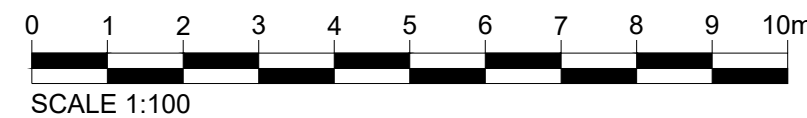

Rev	Date	Description
 Europe House Bancroft Road, Reigate Surrey, RH2 7RP T. 01737 225711 F. 01737 226311 www.wspa.co.uk		
Date	November 2023	Drawn By MR
Scale	1:100@A3	Checked BW
Client	Mr Jimmy Cash	
Project	Land North West of Doublebois Industrial Estate, PL14 6LB	
Title	As Proposed Dayroom	
Drawing No.	J004658-DD-04	Rev.