


Shepherds House - Block Plan as Existing

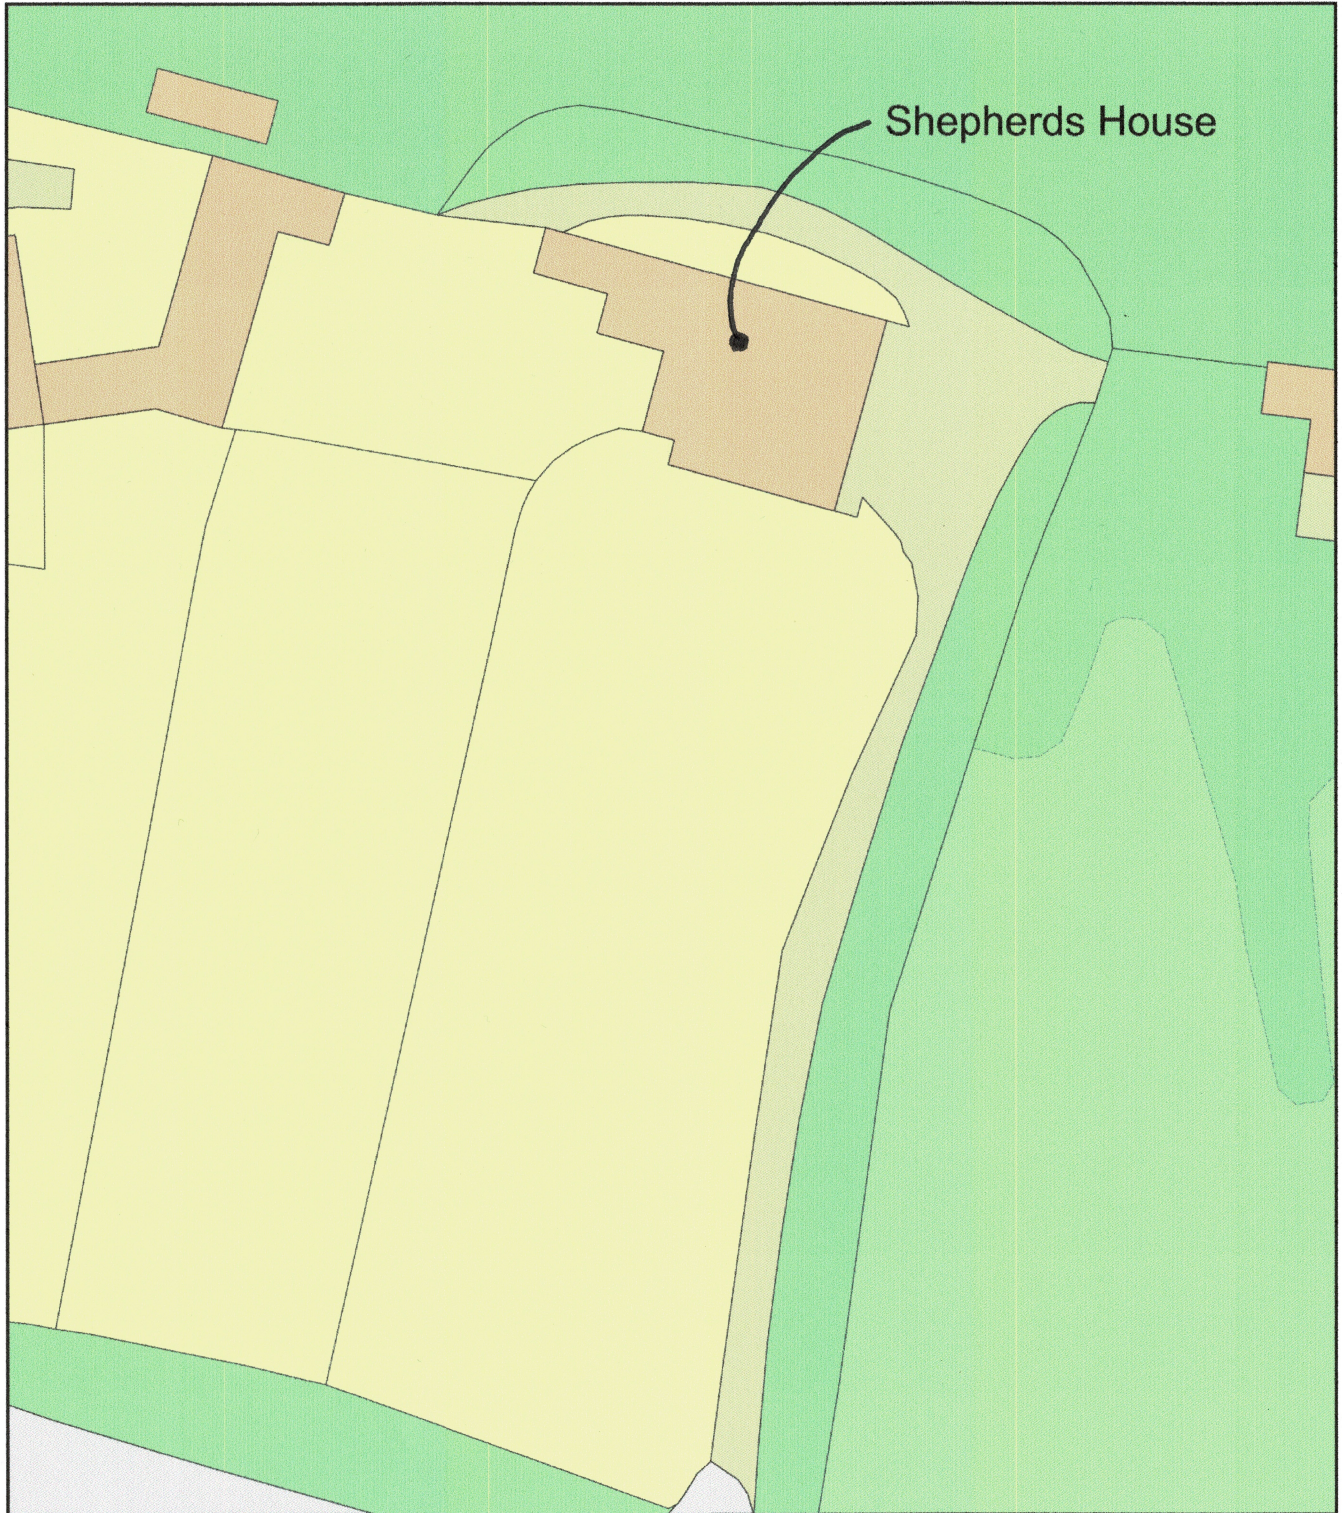

Plan Produced for: Treseren Ltd
Date Produced: 22 Dec 2023
Plan Reference Number: 918-03 Block Plan as Existing
Scale: 1:500 @ A4