

Chris Scott Architects


88B Ulverscroft Road
London
SE22 9HG
07880 528716

Job: 28 Dulwich Wood Avenue, SE19 1HD

Dwg: D0016B, Proposed Side Elevation

Scale: 1:50 @A3

Date: October 2023

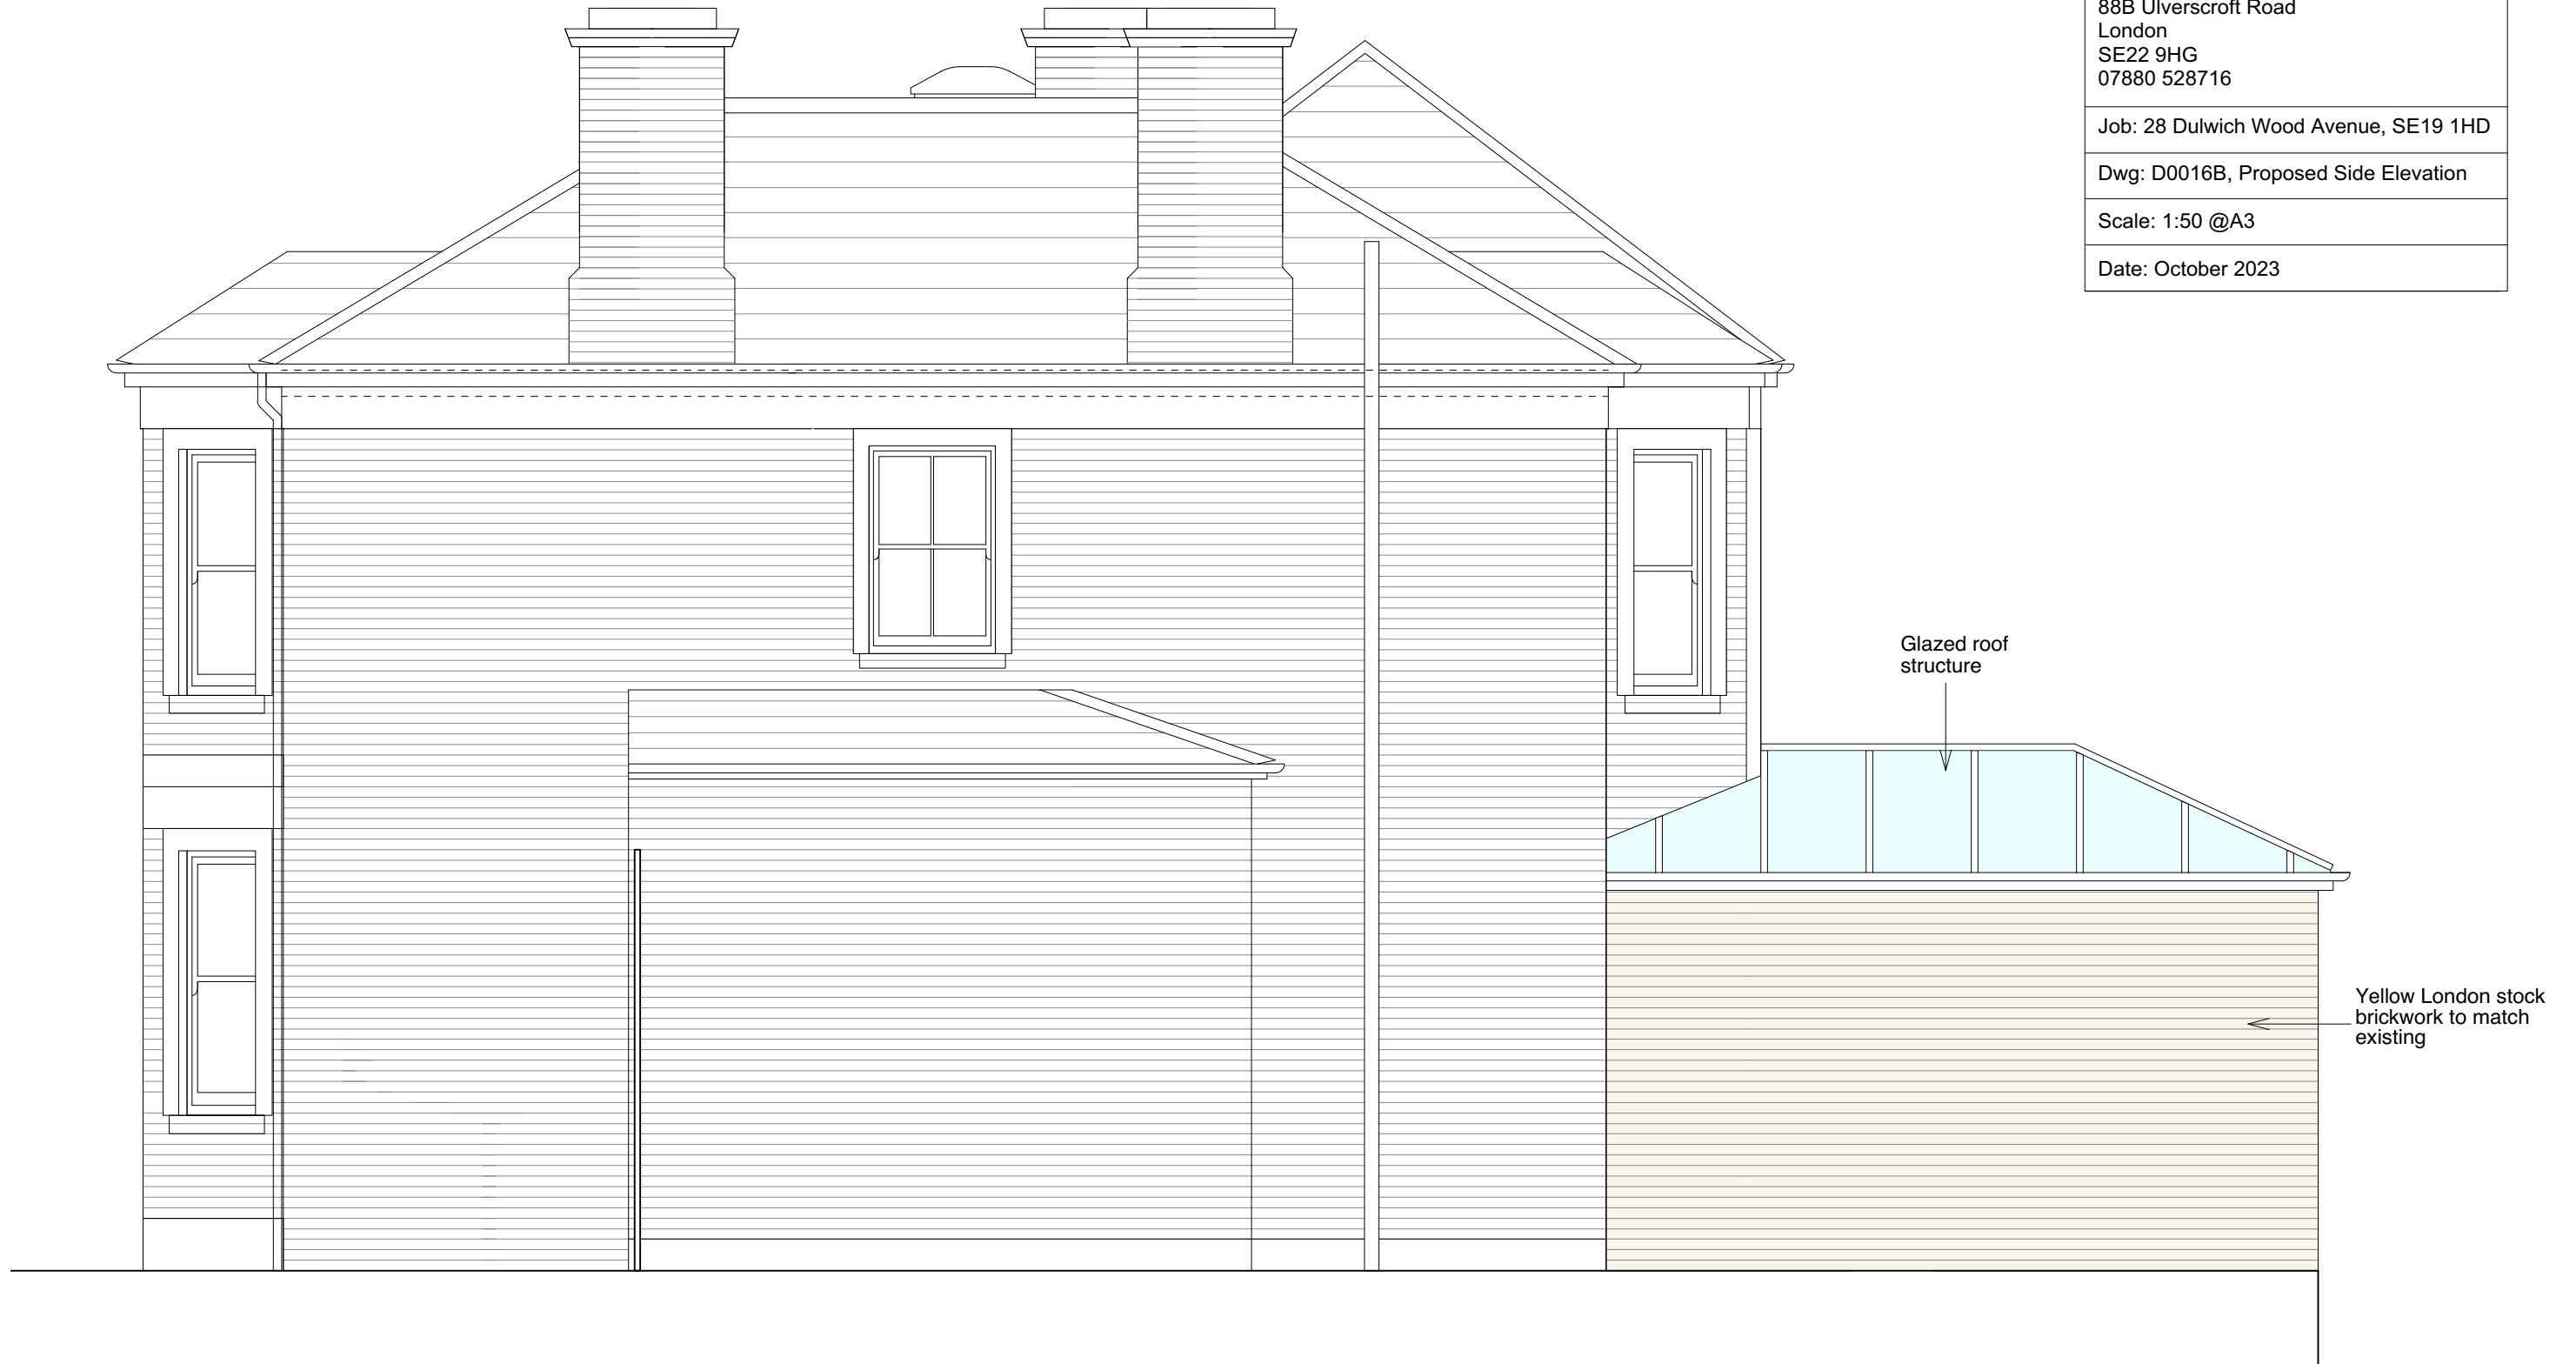

PROPOSED SIDE ELEVATION

