


EXISTING SIDE ELEVATION

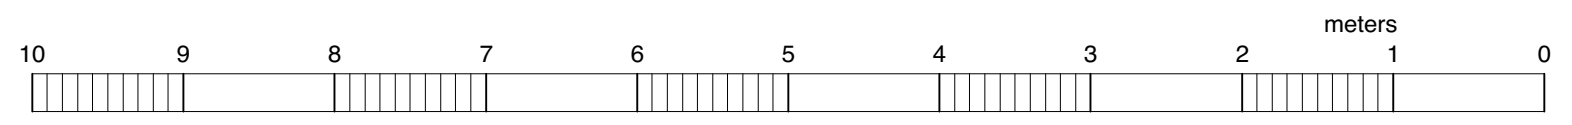

Chris Scott Architects
88B Ulverscroft Road London SE22 9HG 07880 528716
Job: 28 Dulwich Wood Avenue, SE19 1HD
Dwg: D0006, Existing Side Elevation
Scale: 1:50 @A3
Date: October 2023