


Key
 T1 ← Horse chestnut-fell
 T15 ← Ash-fell

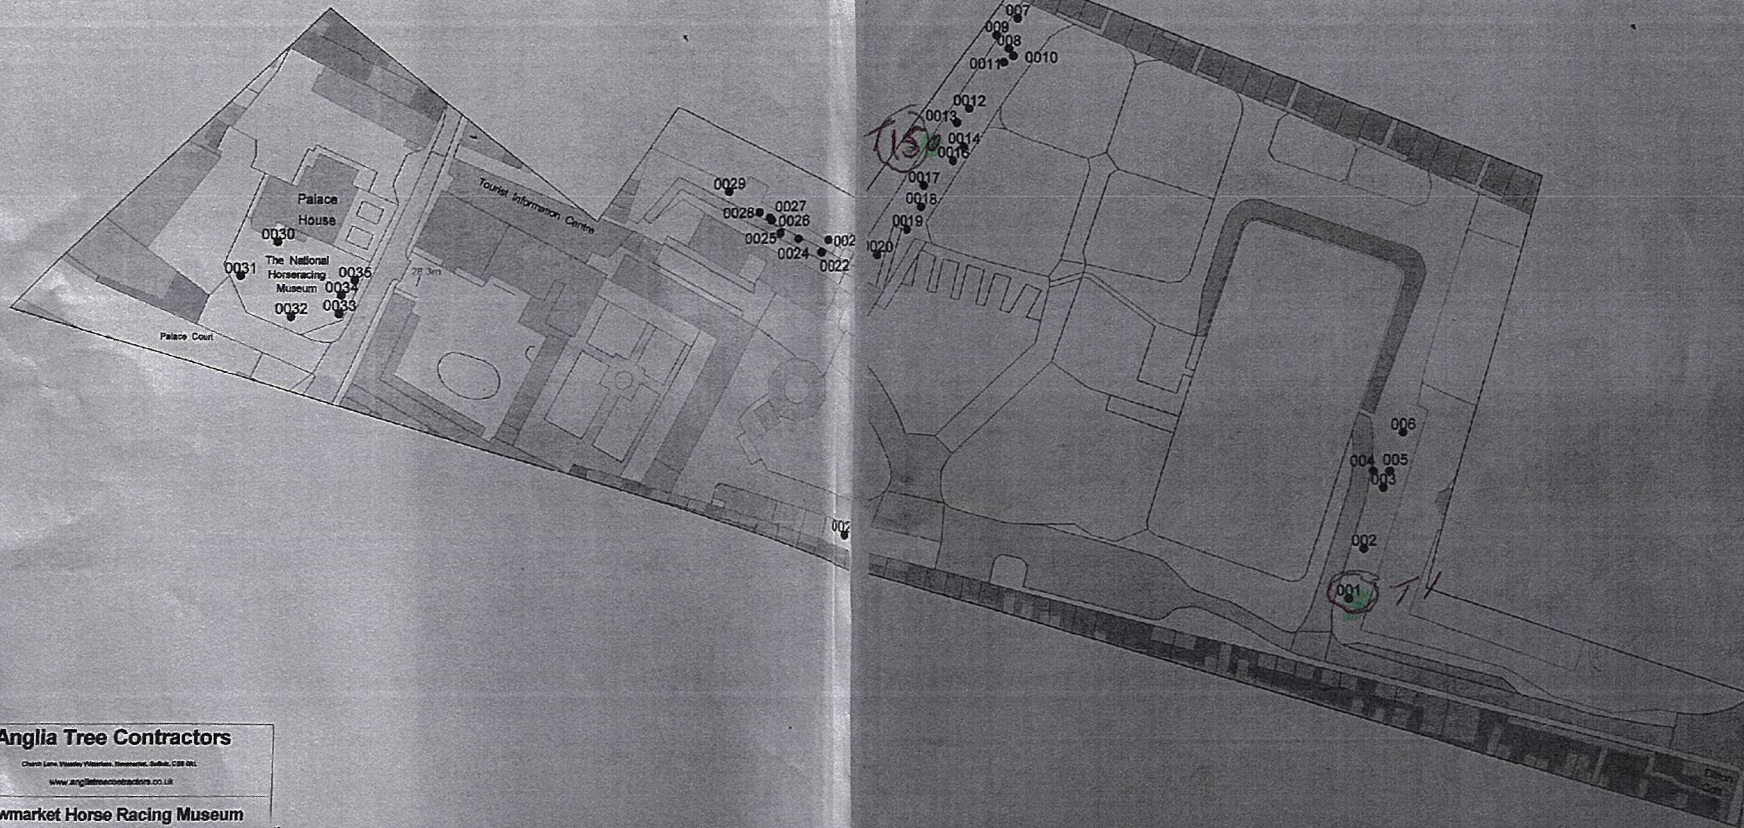

Anglia Tree Contractors

Cherry Lane, Wessely Village, Newmarket, Suffolk, CB8 9BL
 www.angliatreecontractors.co.uk

Newmarket Horse Racing Museum

SCALE: 1:1000 @ A3 DATE: 10/1/2020



MAP FILENAME: J2L - Newmarket Horse Racing Museum
 Map data shown may contain Ordnance Survey © products supplied by
 First Technology Services Ltd. Email: info@firsttechnology.co.uk
 © Crown Copyright and database rights from data shown above
 Ordnance Survey © licence number 100025148