



Scale: 1:100

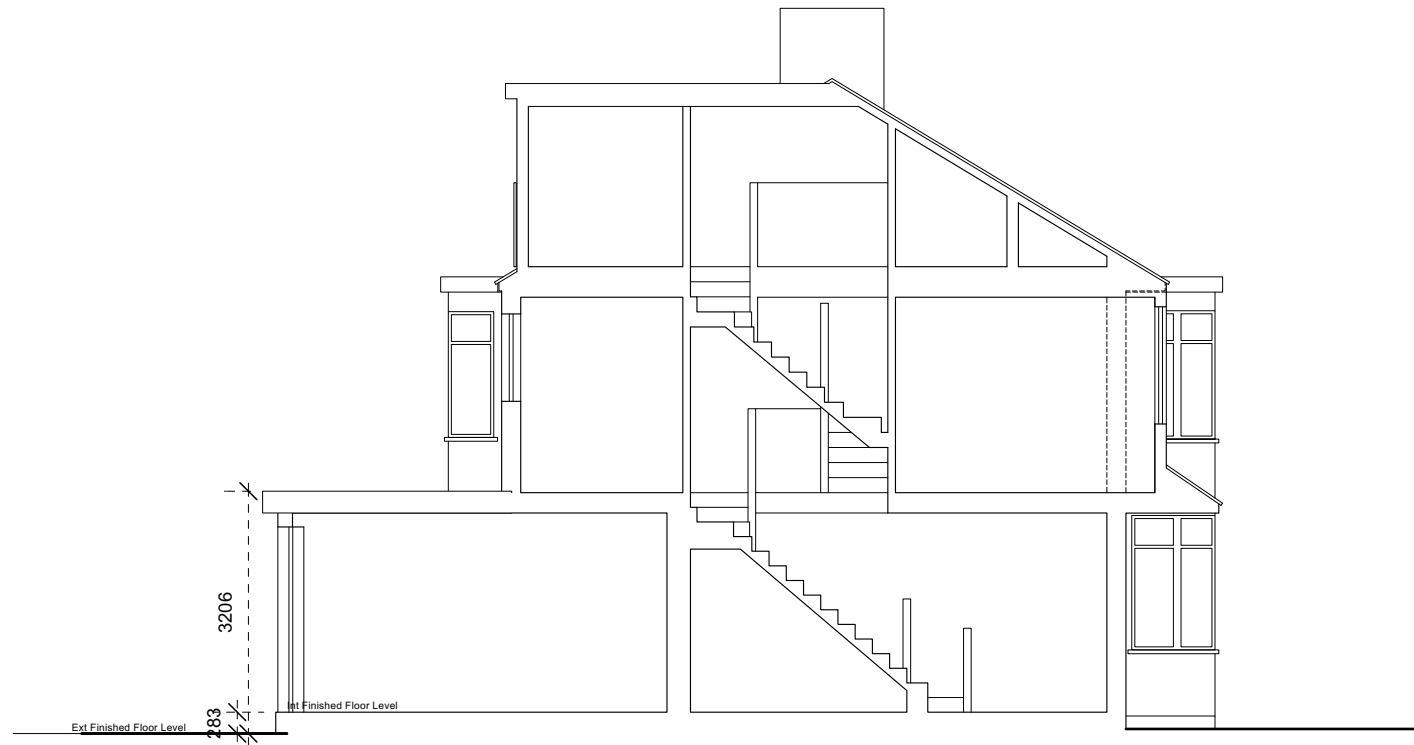


3 EXISTING
SIDE SECTION
PL-003
SCALE@A1 1:50 SCALE@A3 1:100

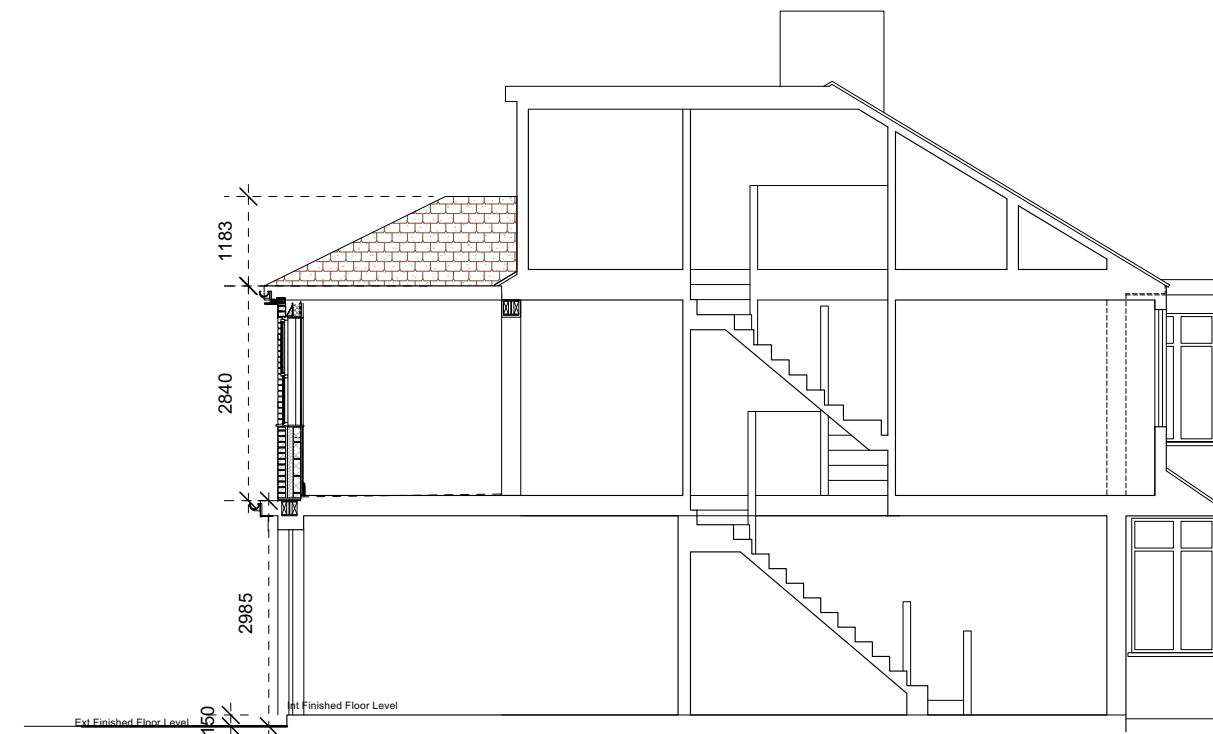

1 PROPOSED
SIDE SECTION
PL-001
SCALE@A1 1:50 SCALE@A3 1:100



SCALE: 1:1250

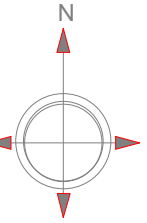

Mitchell Rd
Palmers Green, London
N13 6EE

079 4417 4417

info@d-2-b.com

Site Address:

37 Hedge Lane

Drawings:

SectionS

Scale:

1:100 @ A3

Drawings		Drawing Nr.
Rev 2		37-PD-09

This drawing is the property of Design2Build London Limited. It may not be duplicated or disclosed to any third party purposes except as authorised in writing by Design2Build London Limited. All dimensions are to be verified on site prior to any work commencing. Any errors or omissions are to be reported to Design2Build London. The contractor is to provide full sized setting out drawings based on the information contained in the drawing for Design2Build London's approval prior to commencement of manufacture. This drawing is to be read in conjunction with any relevant specialist drawings/documents/specification and any discrepancies or variations are to be notified to Design2Build London Limited before the affected work commences. Contractor to ensure all works conform to the local authority planning, fire, health and safety regulations.