


JOB TITLE : Existing & Proposed
Second Floor

ADDRESS : 40 Oakfield Garden
Edmonton
London N18 1NX

SCALE : 1: 50 in A3

JOB NO : OSM/5873

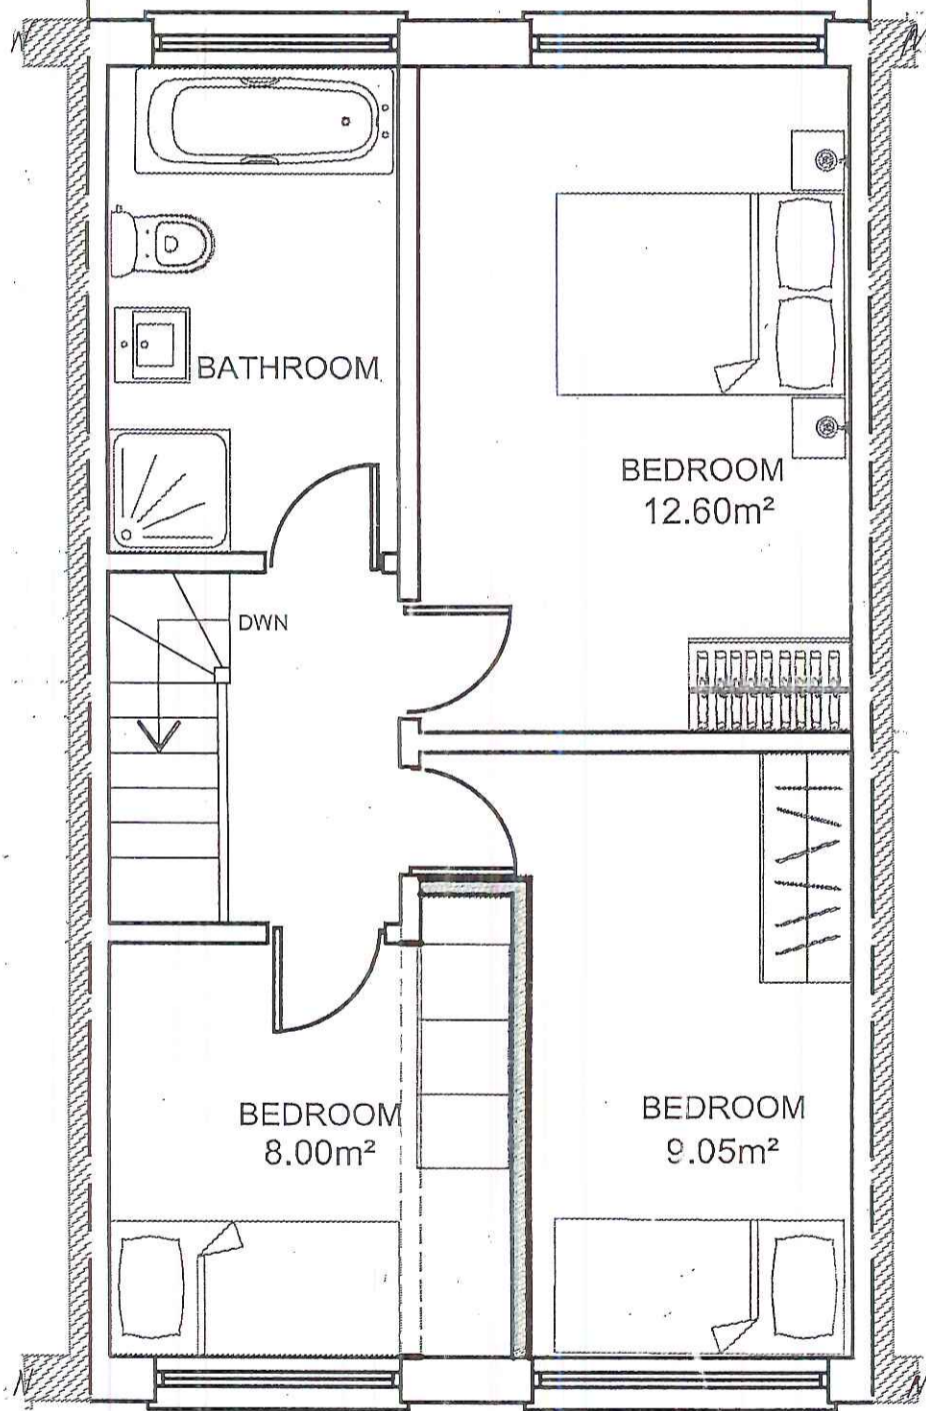

40A/40

40/38

EXISTING & PROPOSED 2ND FLOOR