



55 PRINCE GEORGE AVENUE
LONDON N14 4TL
DRAWING NO. 16

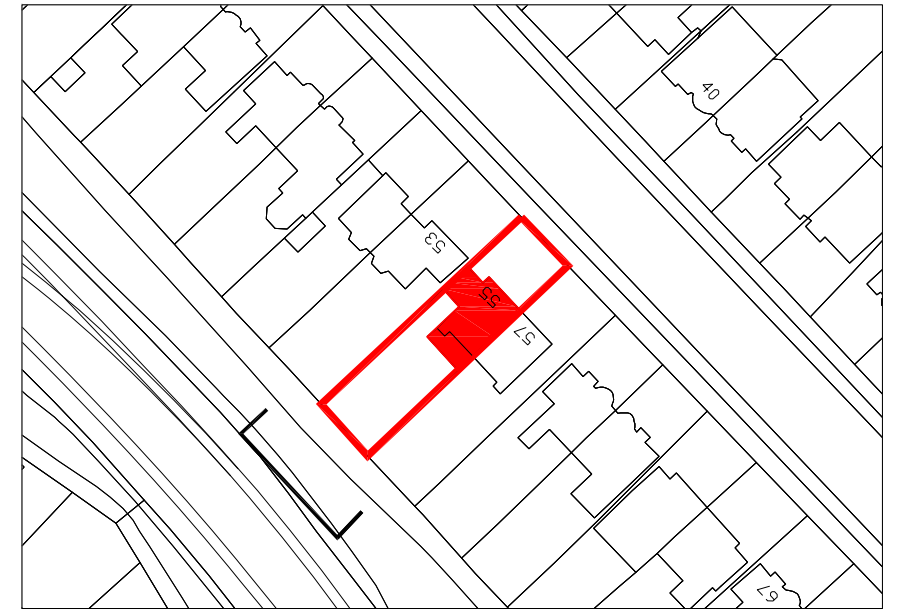

KEY PLAN

PROPOSED SOUTH-WEST
ELEVATION
Scale 1:100 at A3

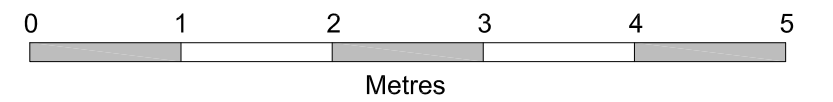

SCALE BAR