



55 PRINCE GEORGE AVENUE
LONDON N14 4TL
DRAWING NO. 07

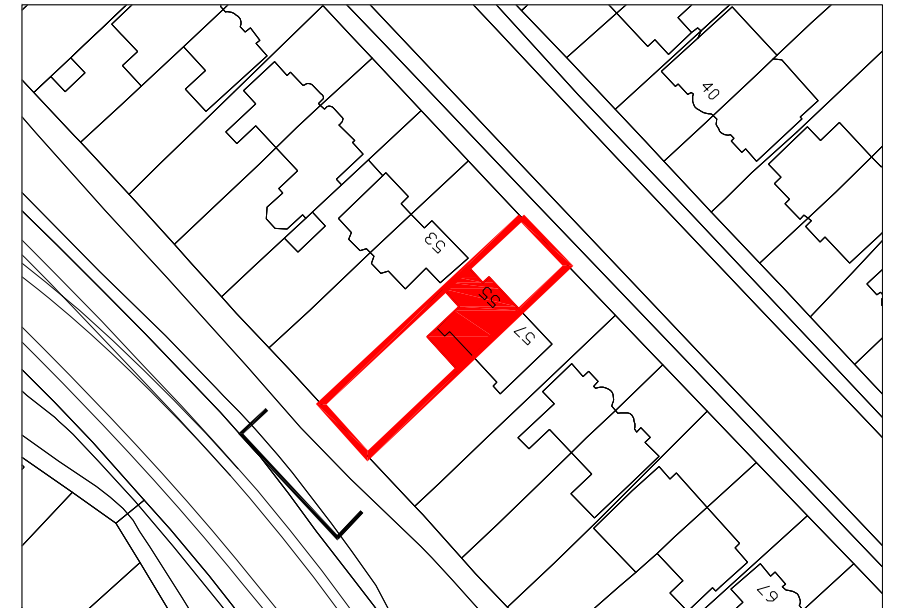

KEY PLAN

EXISTING SOUTH-WEST
ELEVATION
Scale 1:100 at A3

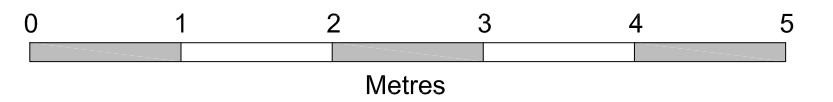

SCALE BAR