



55 PRINCE GEORGE AVENUE  
LONDON N14 4TL  
DRAWING NO. 21

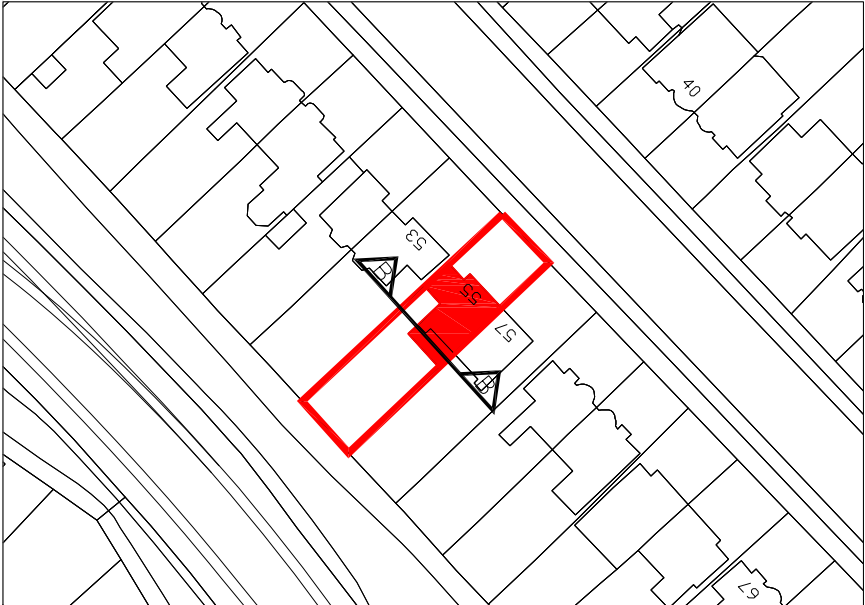

KEY PLAN

PROPOSED SECTION B-B  
Scale 1:100 at A3

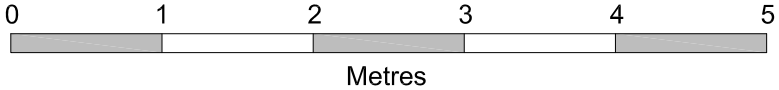

SCALE BAR