

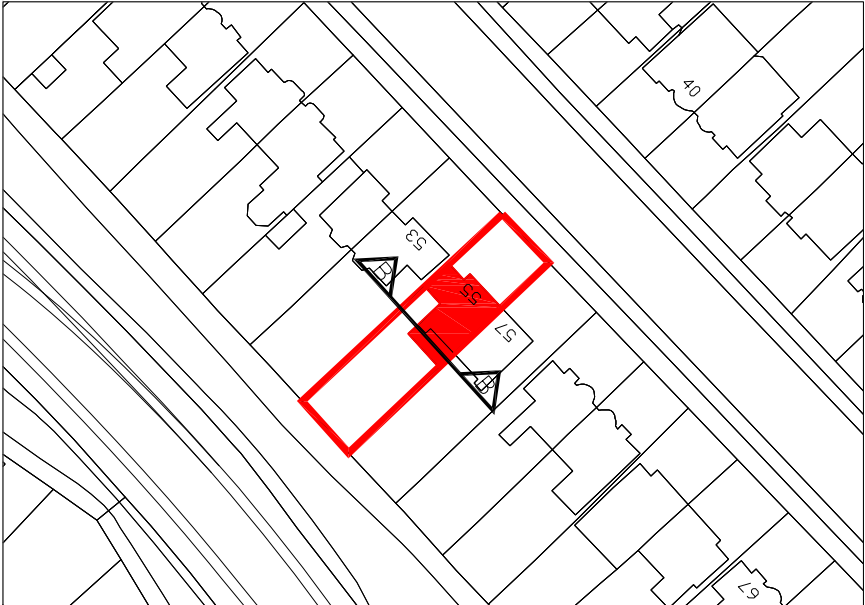


55 PRINCE GEORGE AVENUE
LONDON N14 4TL
DRAWING NO. 11

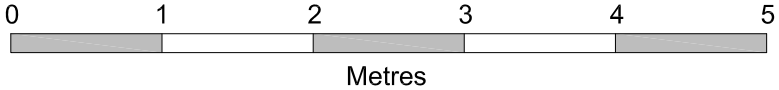

KEY PLAN

EXISTING SECTION B-B
Scale 1:100 at A3

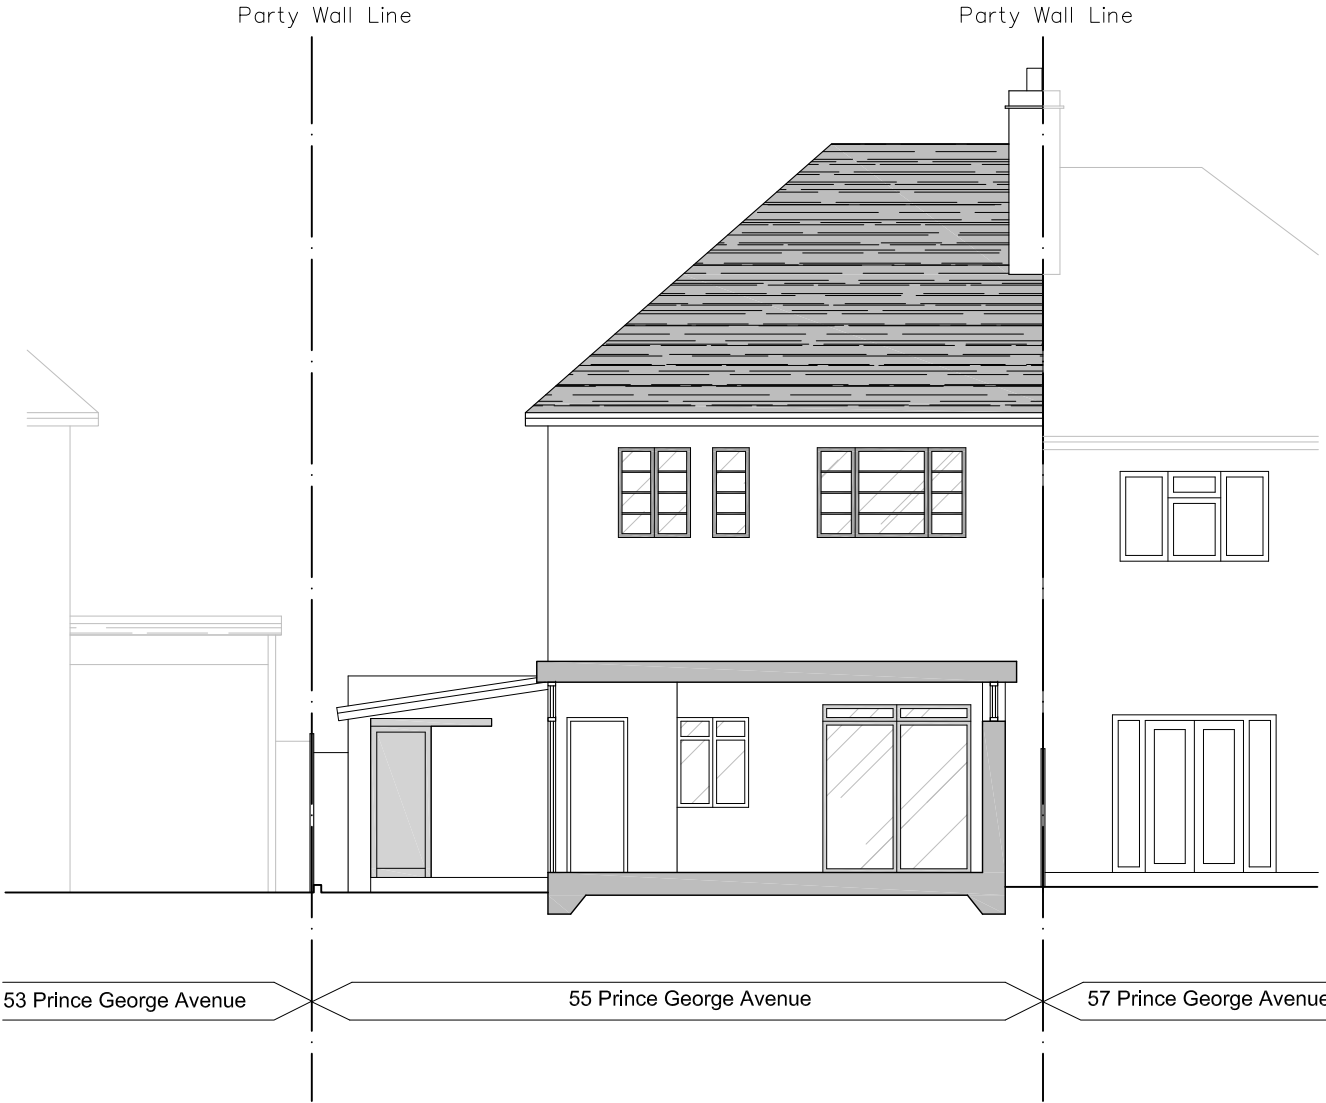

SCALE BAR