



55 PRINCE GEORGE AVENUE
LONDON N14 4TL
DRAWING NO. 22

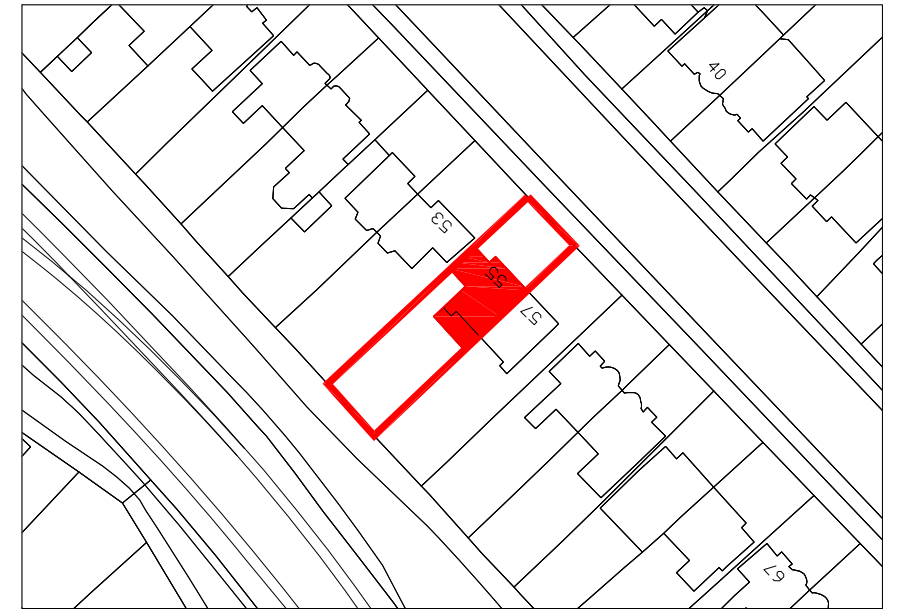


KEY PLAN

TREE LOCATION PLAN
Scale 1:100 at A3

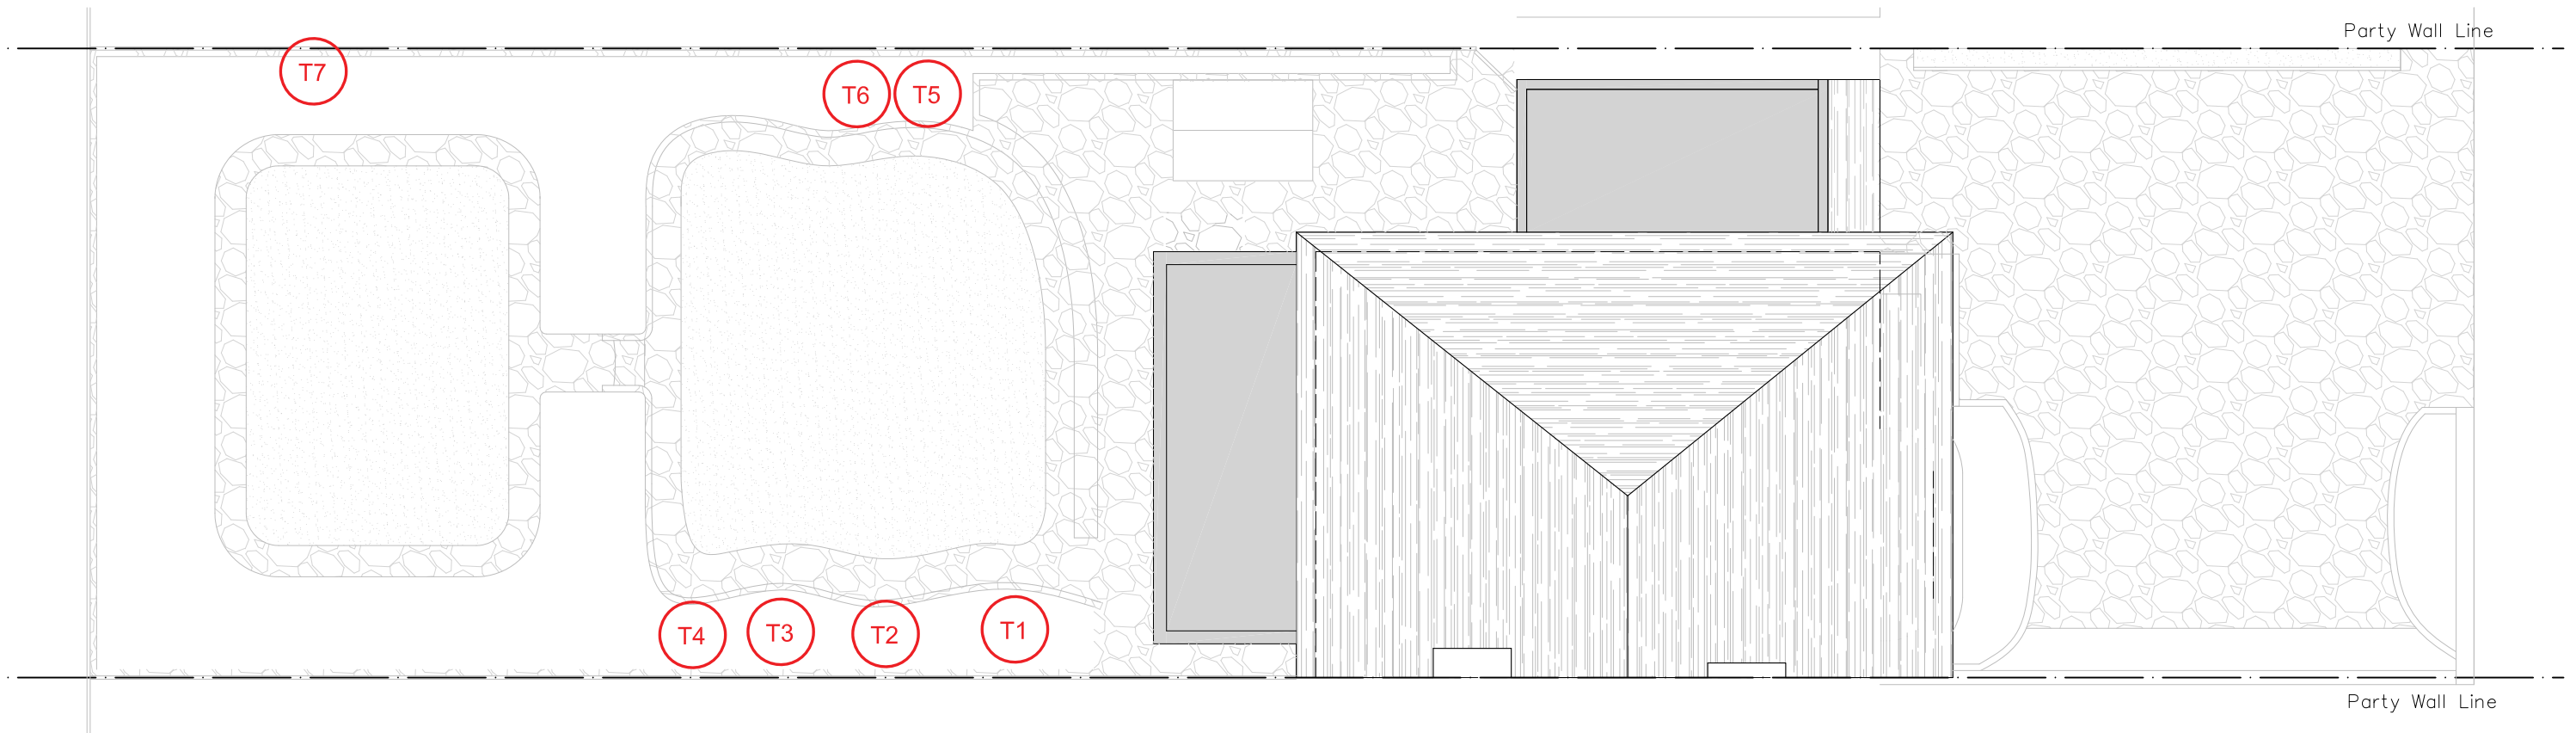

(TX) Location of tree or hedge

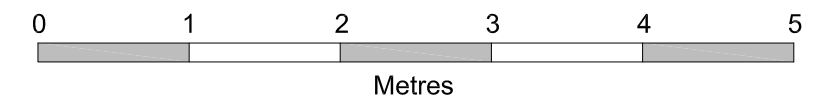

Scale Bar