
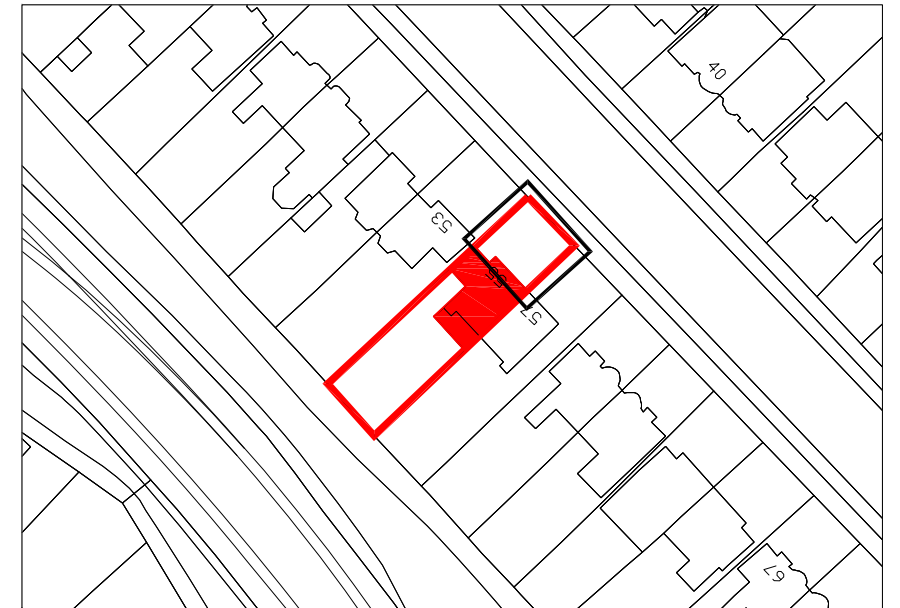



55 PRINCE GEORGE AVENUE
 LONDON N14 4TL
 DRAWING NO. 23

FRONT GARDEN DETAILS

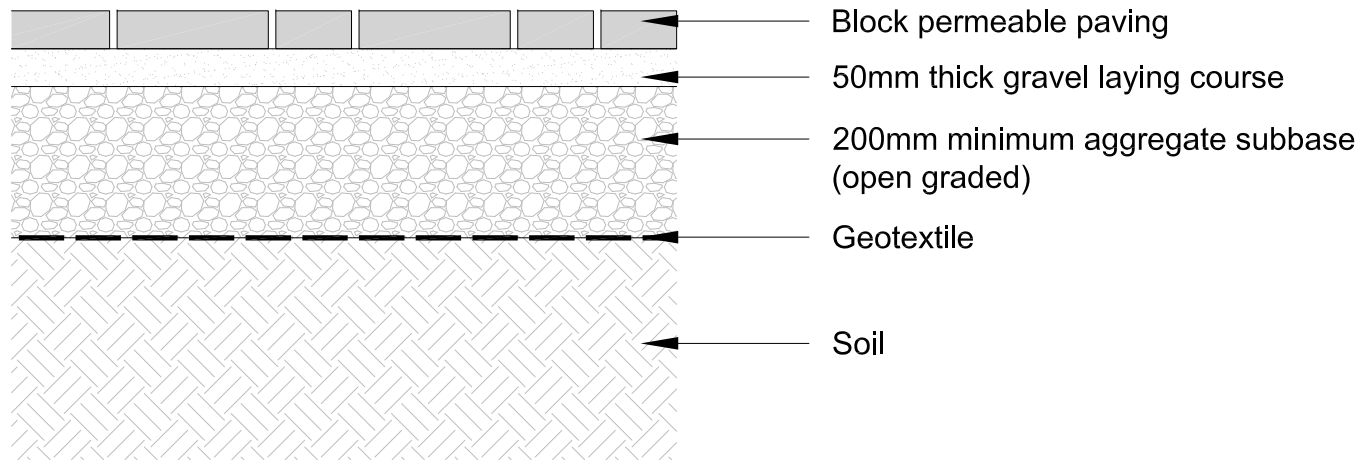


KEY PLAN

DRIVEWAY BUILD-UP DETAIL
 Scale 1:10 at A3

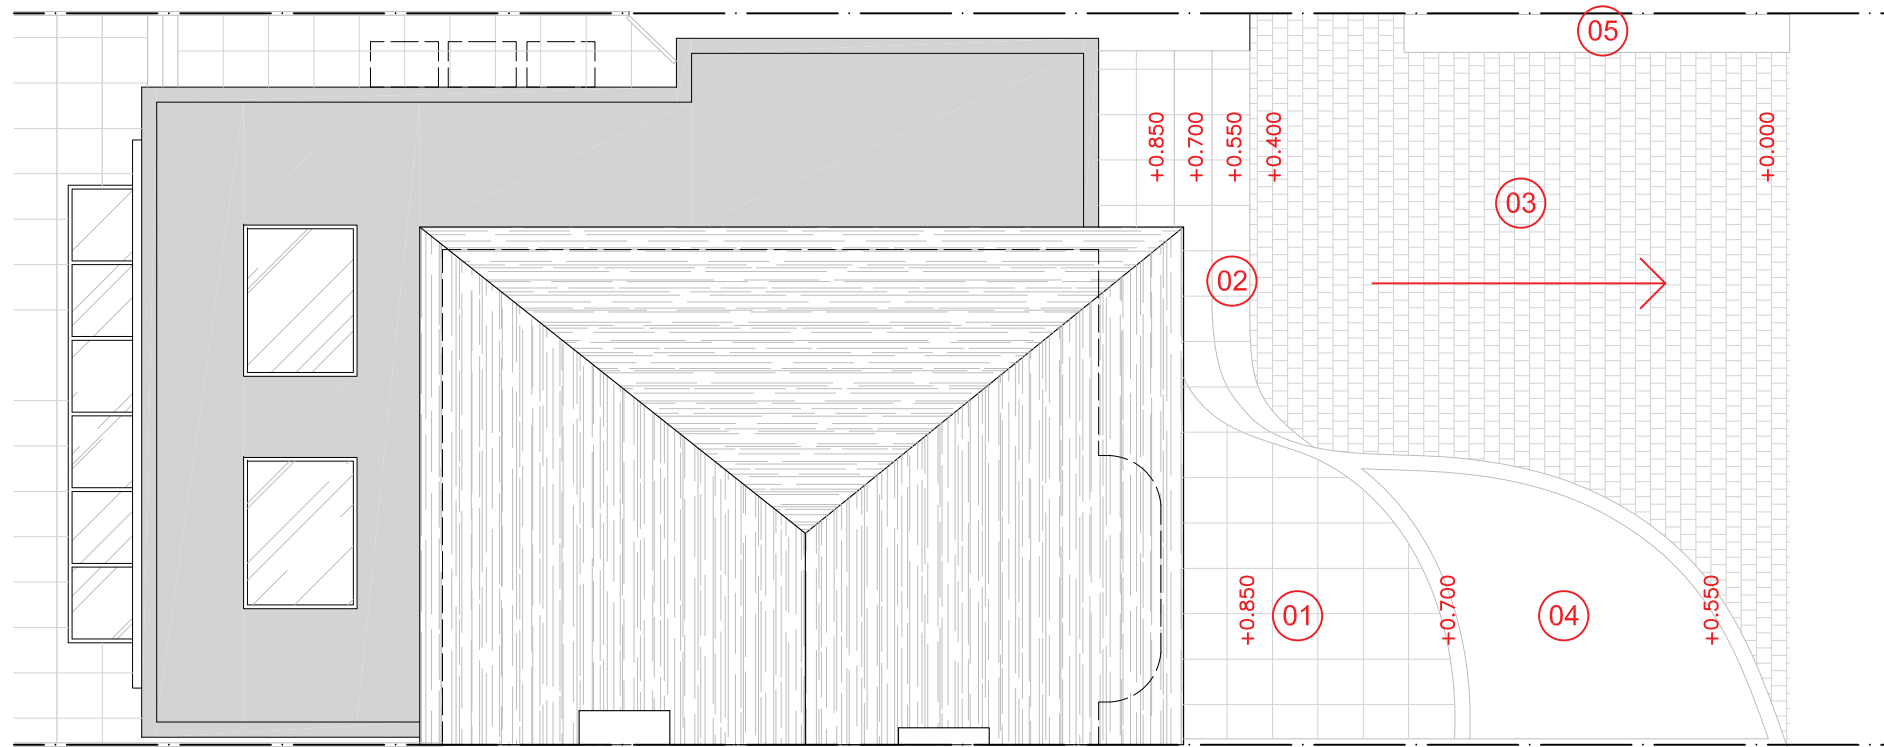

- 01 Paving slabs
- 02 Paved steps
- 03 Block paving
- 04 Large planter / flower bed
- 05 Box hedging

PLAN
 Scale 1:100 at A3

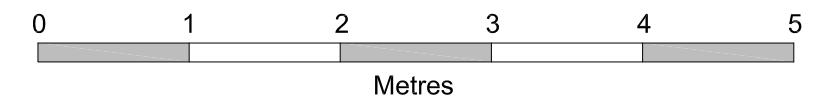

Scale Bar