

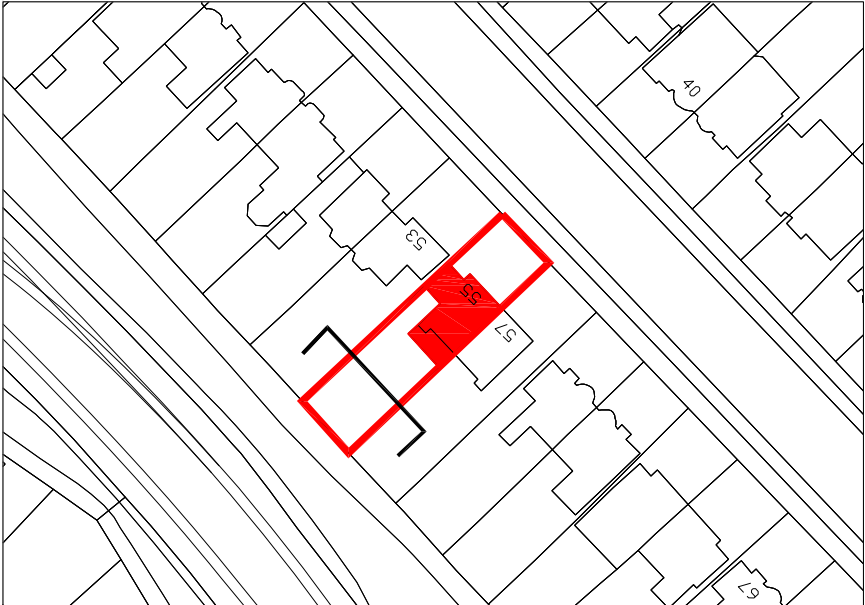


55 PRINCE GEORGE AVENUE
LONDON N14 4TL
DRAWING NO. 19

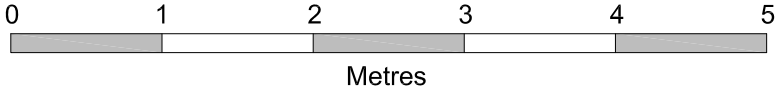

KEY PLAN

PROPOSED REAR GARDEN STRUCTURES
ELEVATION
Scale 1:100 at A3

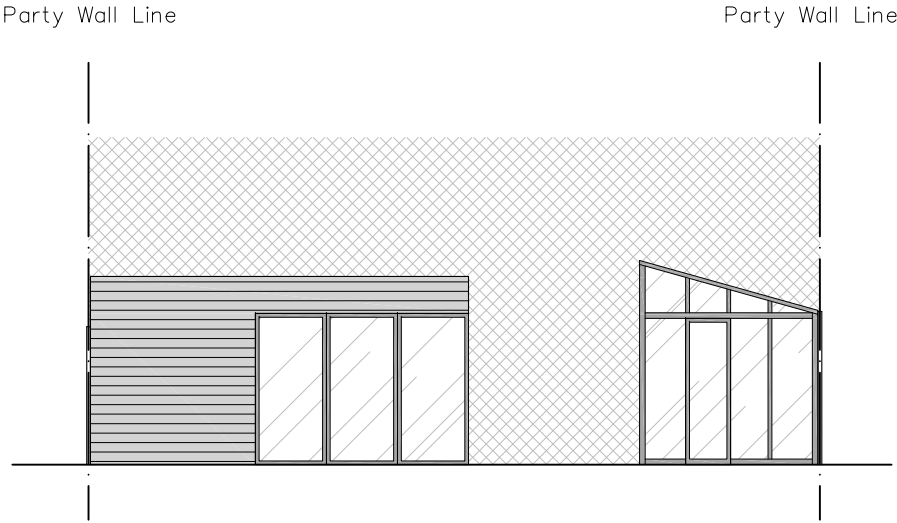

SCALE BAR