

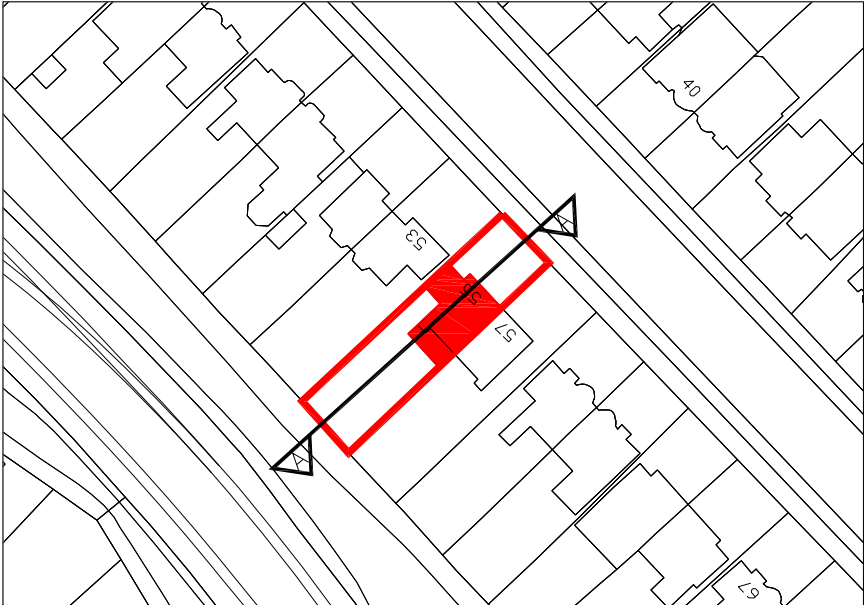


55 PRINCE GEORGE AVENUE
LONDON N14 4TL
DRAWING NO. 10

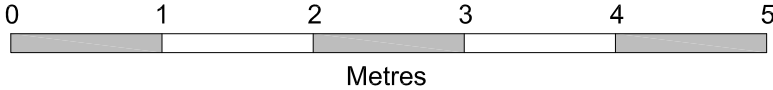

KEY PLAN

EXISTING SECTION A-A
Scale 1:100 at A3

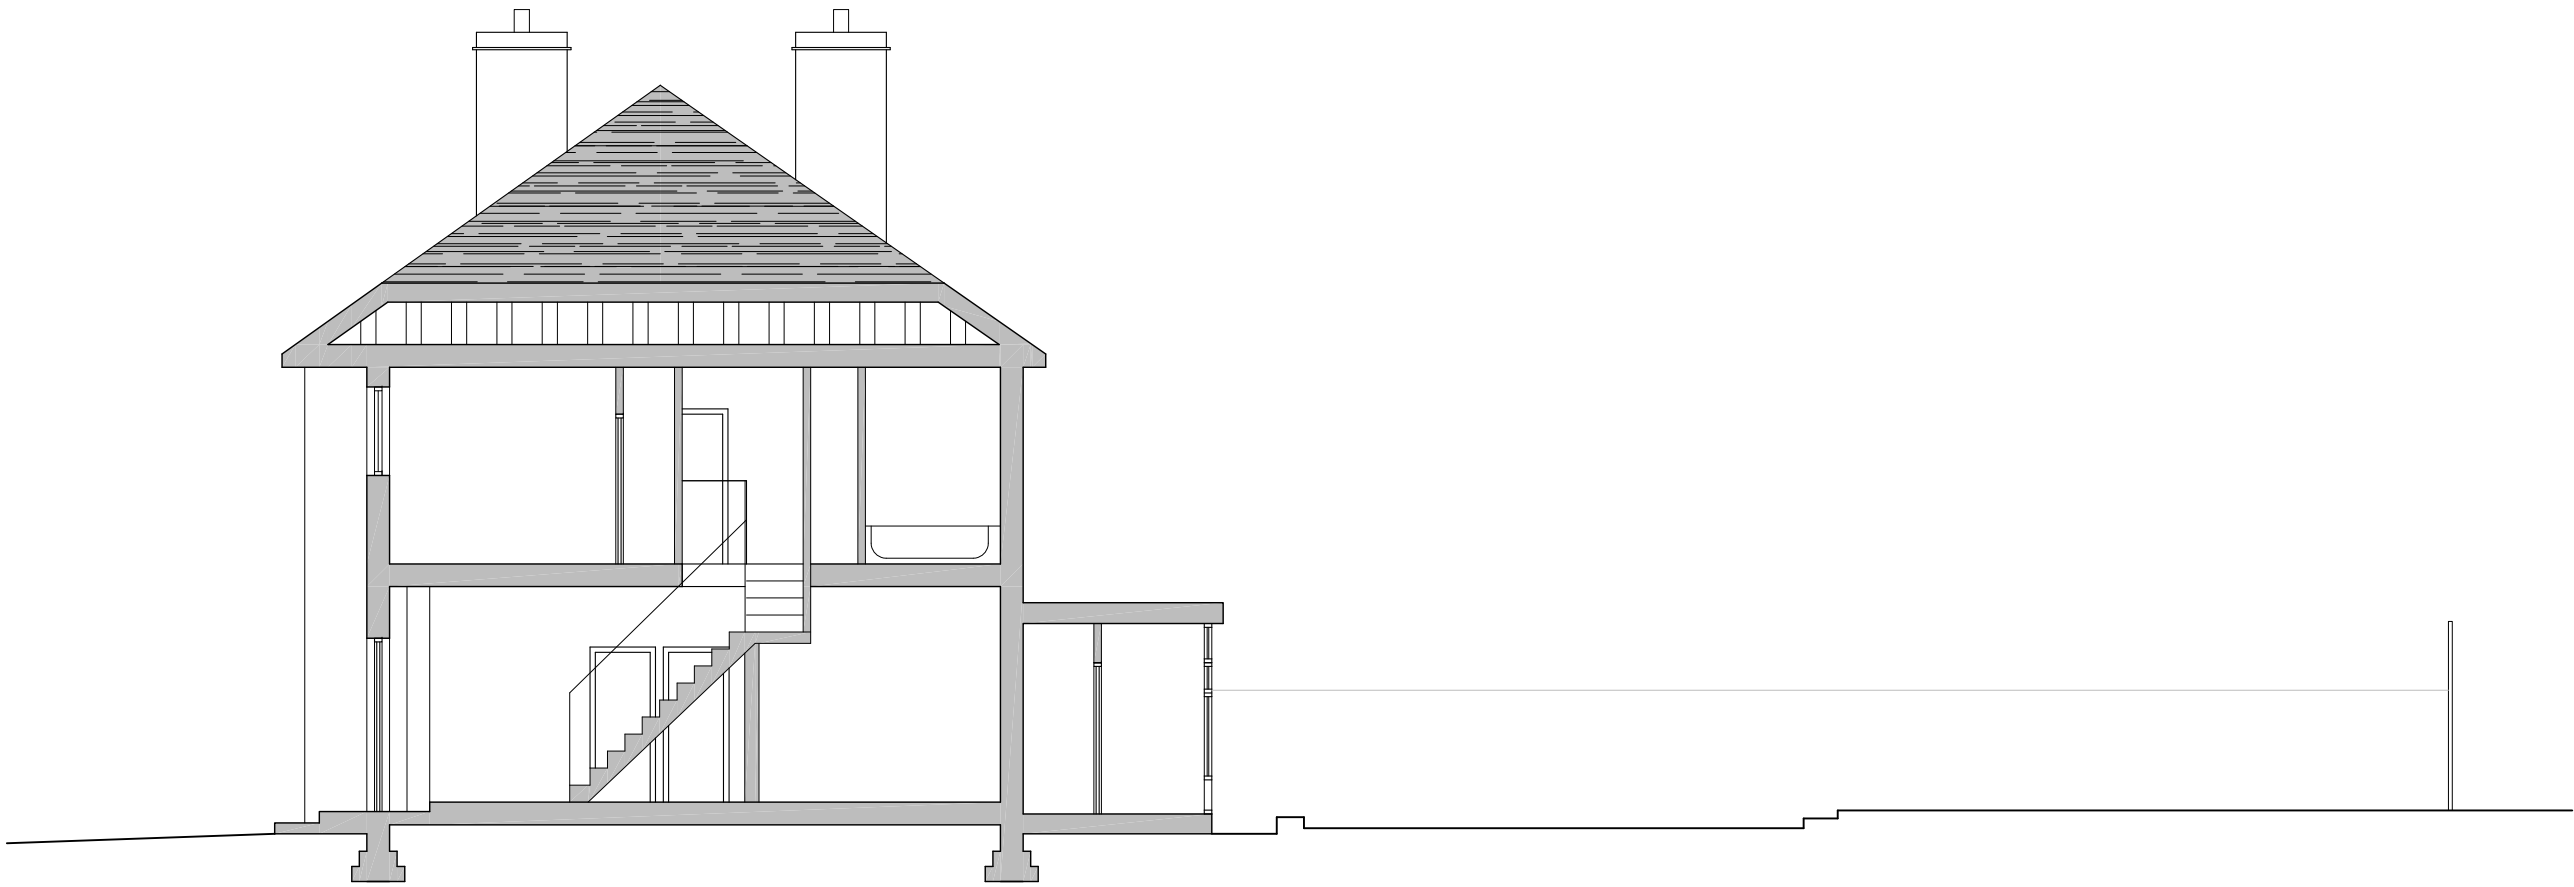

SCALE BAR