



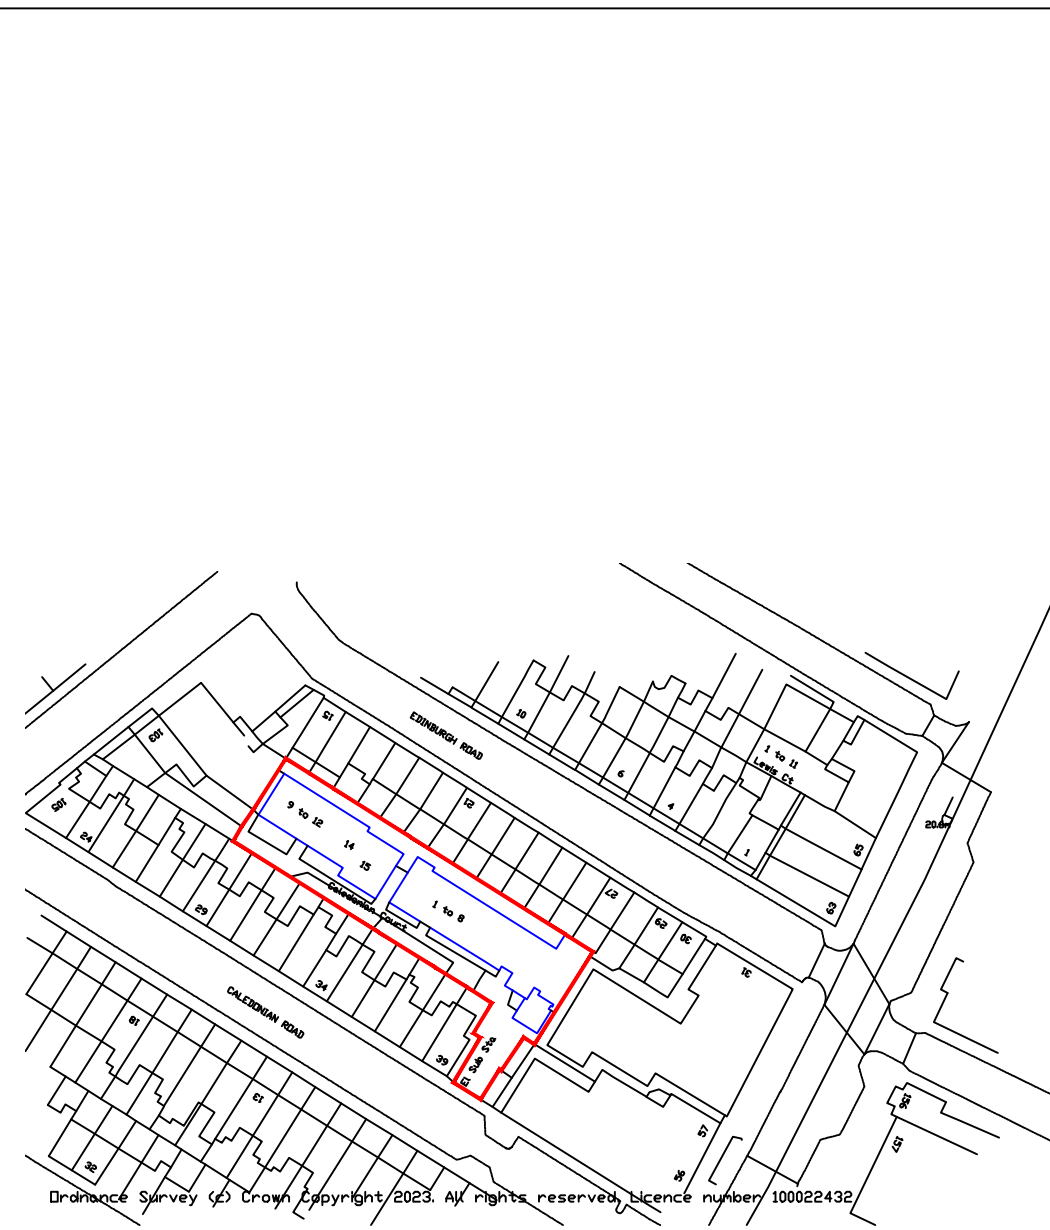

**BLOCK PLAN**  
Scale 1:500

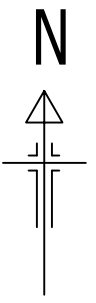

**LOCATION PLAN**  
Scale 1:1250

Rev.	Description	Date

Do not scale from this drawing. Dimensions to be verified on site by contractor prior to commencement of work.  
This drawing is the copyright of the practice and may not be reproduced in part or in whole without the prior written consent of the practice.  
©2023 Faithorn Farrell Timms LLP



**Faithorn Farrell Timms**  
Central Court  
1 Knoll Rise  
Orpington  
Kent BR6 0JA  
T 01689 885080  
F 01689 885081

Client	<b>AD CONSTRUCTION GROUP</b>
Project	<b>FLATS 1-15 CALEDONIAN COURT BRIGHTON BN2 3EY</b>

Drawing Title	<b>LOCATION AND BLOCK PLAN</b>
---------------	--------------------------------

Date	13/09/23	Scale	AS STATED @ A3
Drawn By	EK	Checked By	GB
Project No.	T1-6266	Drawing No.	1
		Rev.	