




existing west

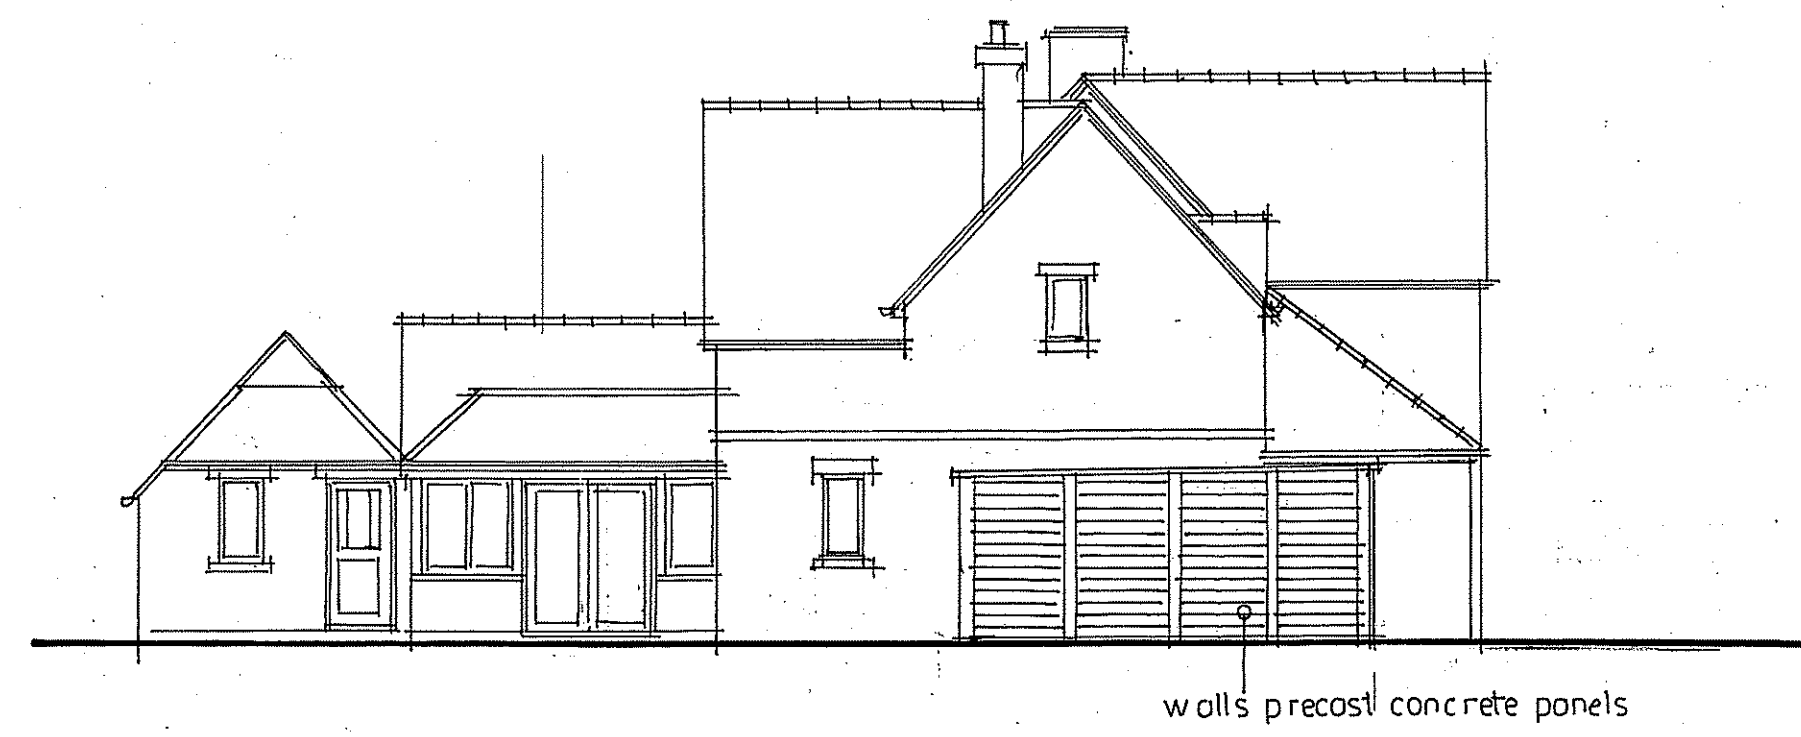


existing north

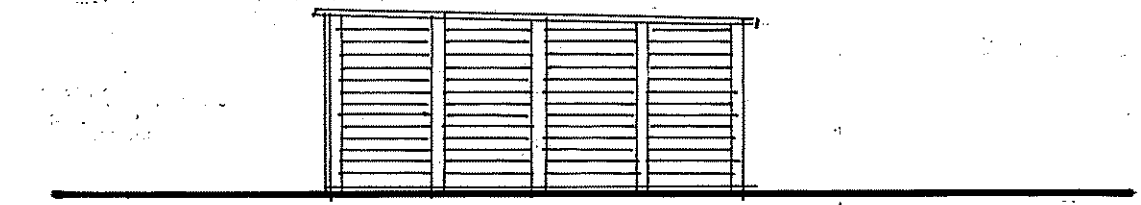

existing south


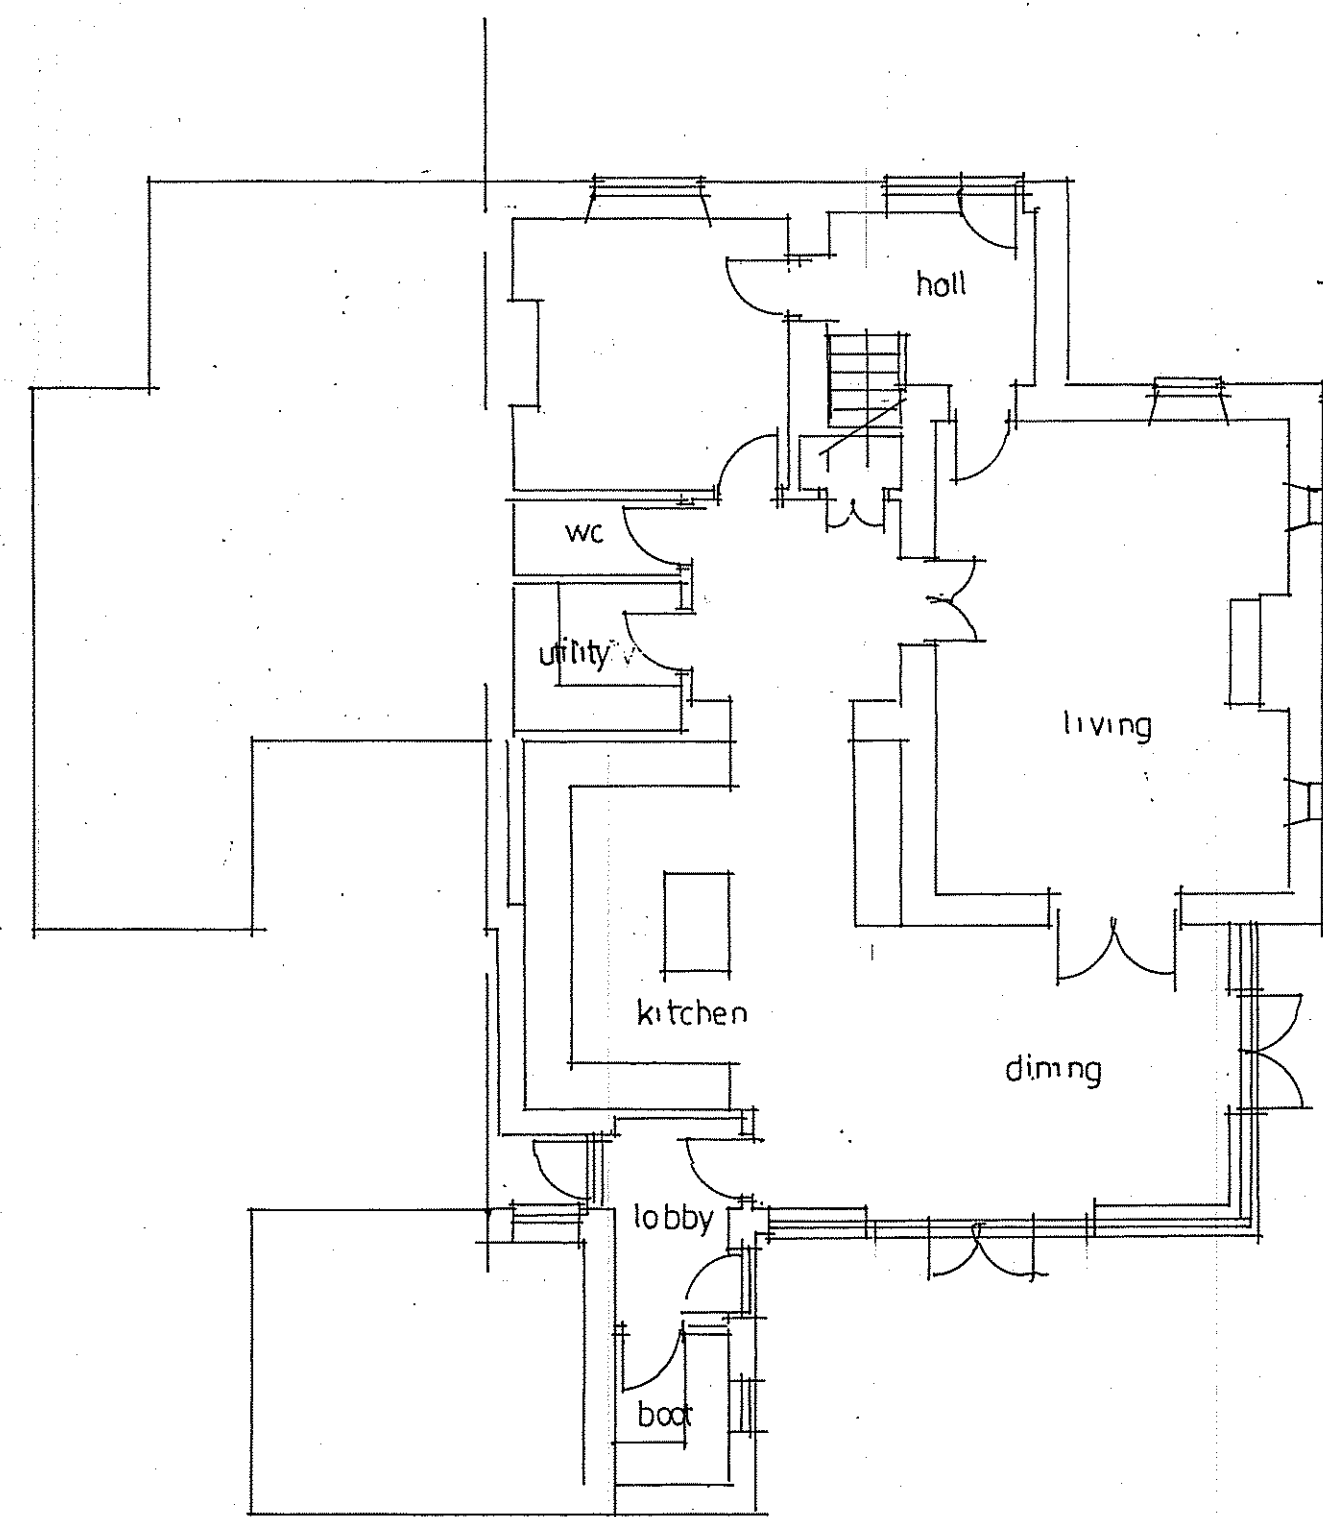


existing ground floor

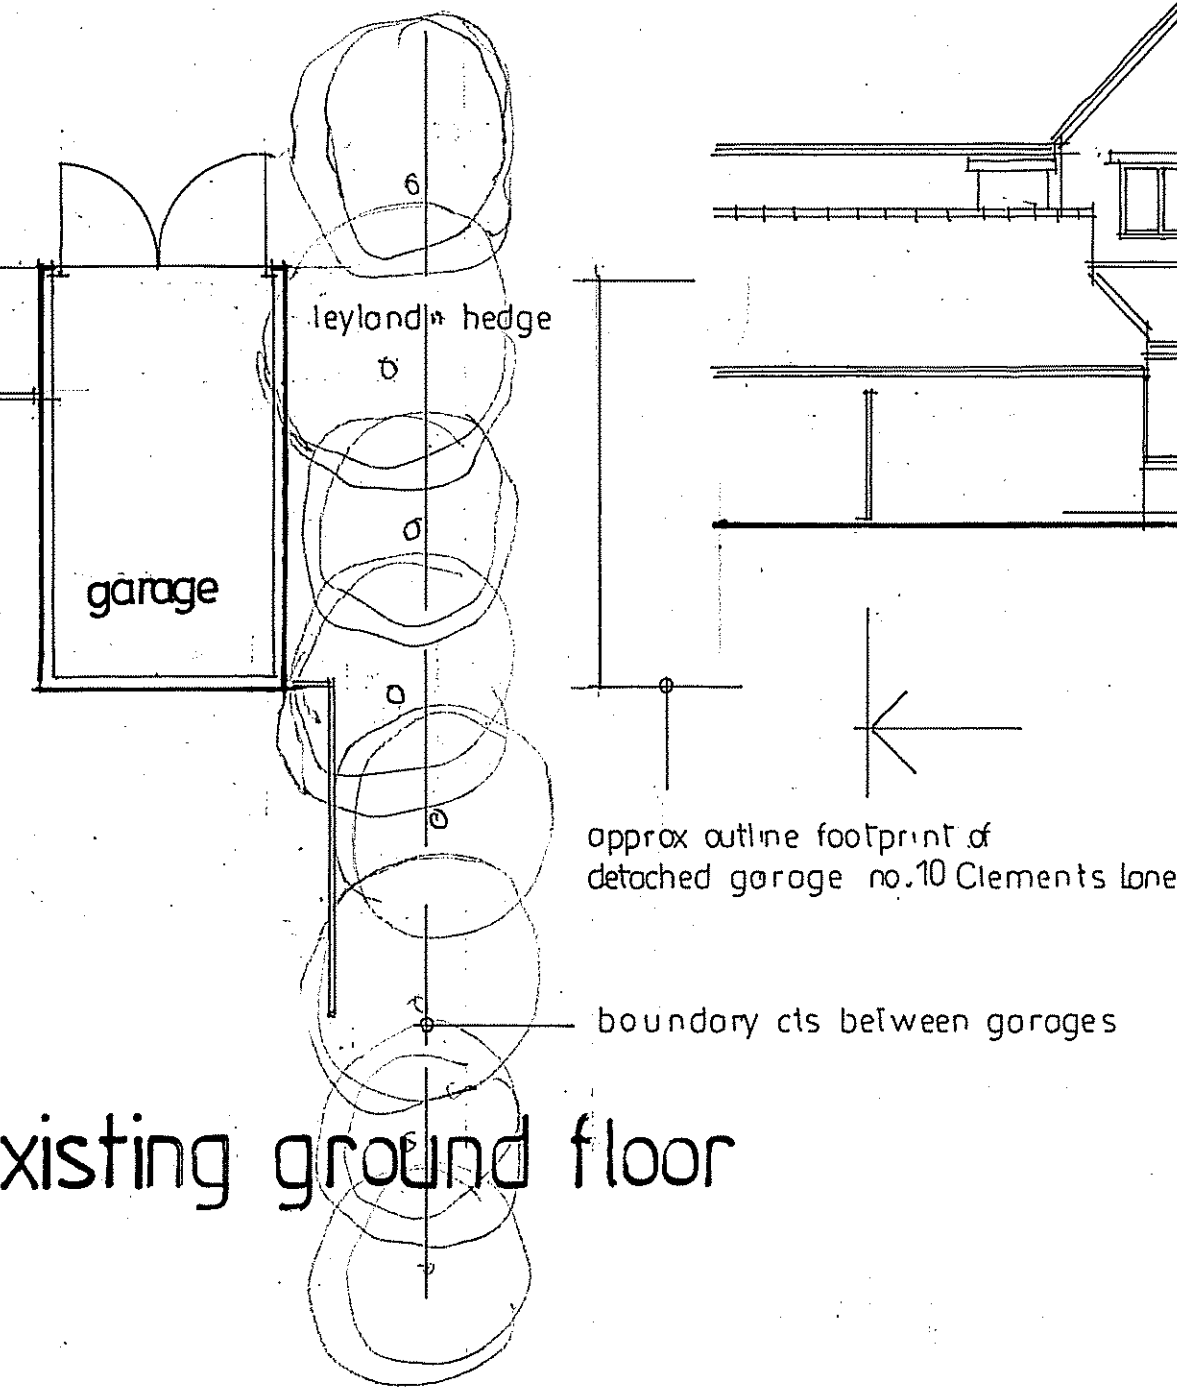

existing east

Any deviation or discrepancy from this drawing must be referred to Architect
 All dimensions to be checked by contractor before commencing works
 Do not scale from drawings for construction
 Copyright reserved

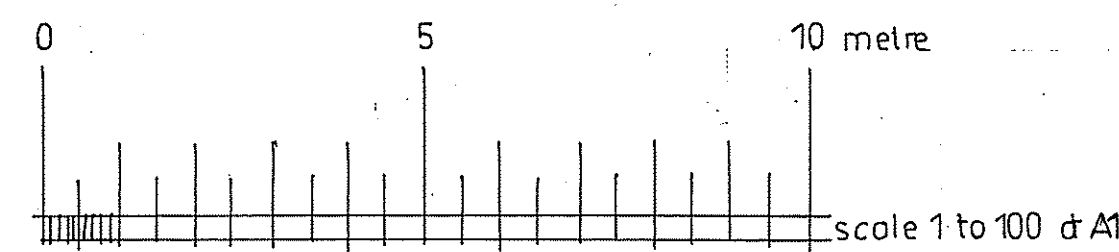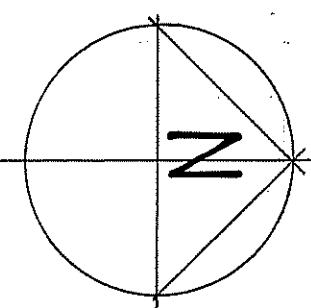

JOHN THORNTON ARCHITECT
 4 Millfield Close, Marsh Gibbon OX27 0HR
 01869 278279 07739 628886
 johnethorntonarchitect.co.uk
 John F Thornton RIBA ARB
 Client

MR and MRS PURVIS
 Site address
 11 CLEMENTS LANE
 MARSH GIBBON
 OX27

Drawing status measured survey 'as existing'

Drawing existing ground floor plan, elevations

Scale 1 to 100

Drwg no	Rev	Date
PURVIS / S / MS / 01		October 2023