


**SIDE ELEVATION 1**

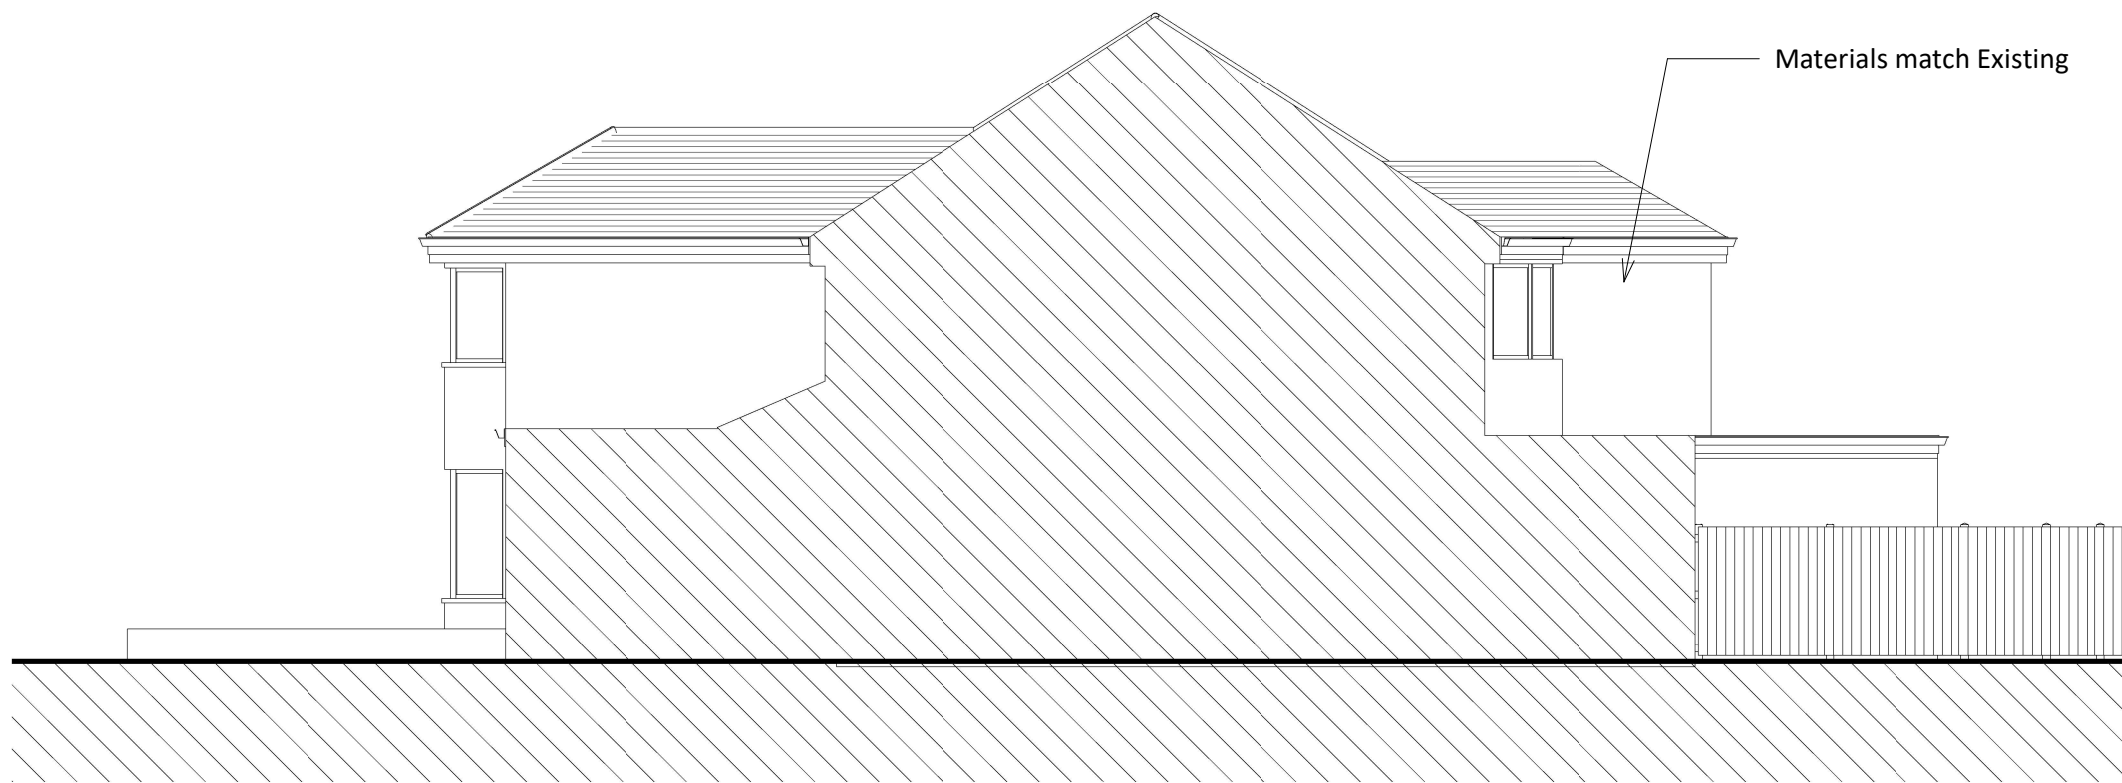

**SIDE ELEVATION 2**

GENERAL NOTES:  
 ONLY SCALE OF DRAWINGS FOR PLANNING PURPOSES  
 ALL DIMENSIONS ARE TO BE CHECKED ON SITE. INCONSISTENCIES ARE TO BE REPORTED TO DIMENSIONS IMMEDIATELY.  
 COPYRIGHT OF PLANNING DIMENSIONS LTD

**PROJECT TITLE**

7 Russell Gardens NW11 9NJ

**CLIENT** PROJECT NO

- -

**DRAWING TITLE** SCALE (@ A3)

Proposed Side Elevation 1and 2 1 : 100



**DRAWING NUMBER** REV

PR - E002 -

**Date** Drawn by

05/01/2024 Sanjay

info@pdimensions.co.uk  
 www.pdimensions.co.uk  
 0208 076 9300  
 Unit 7  
 Hawthorn Business Park  
 165 Granville Road  
 NW2 2AZ  
 London

