



Planning

This drawing is produced for PLANNING PURPOSES ONLY and is not to be used for construction.

Notes:

.....


Revisions:

Description:

Date:

.....

.....

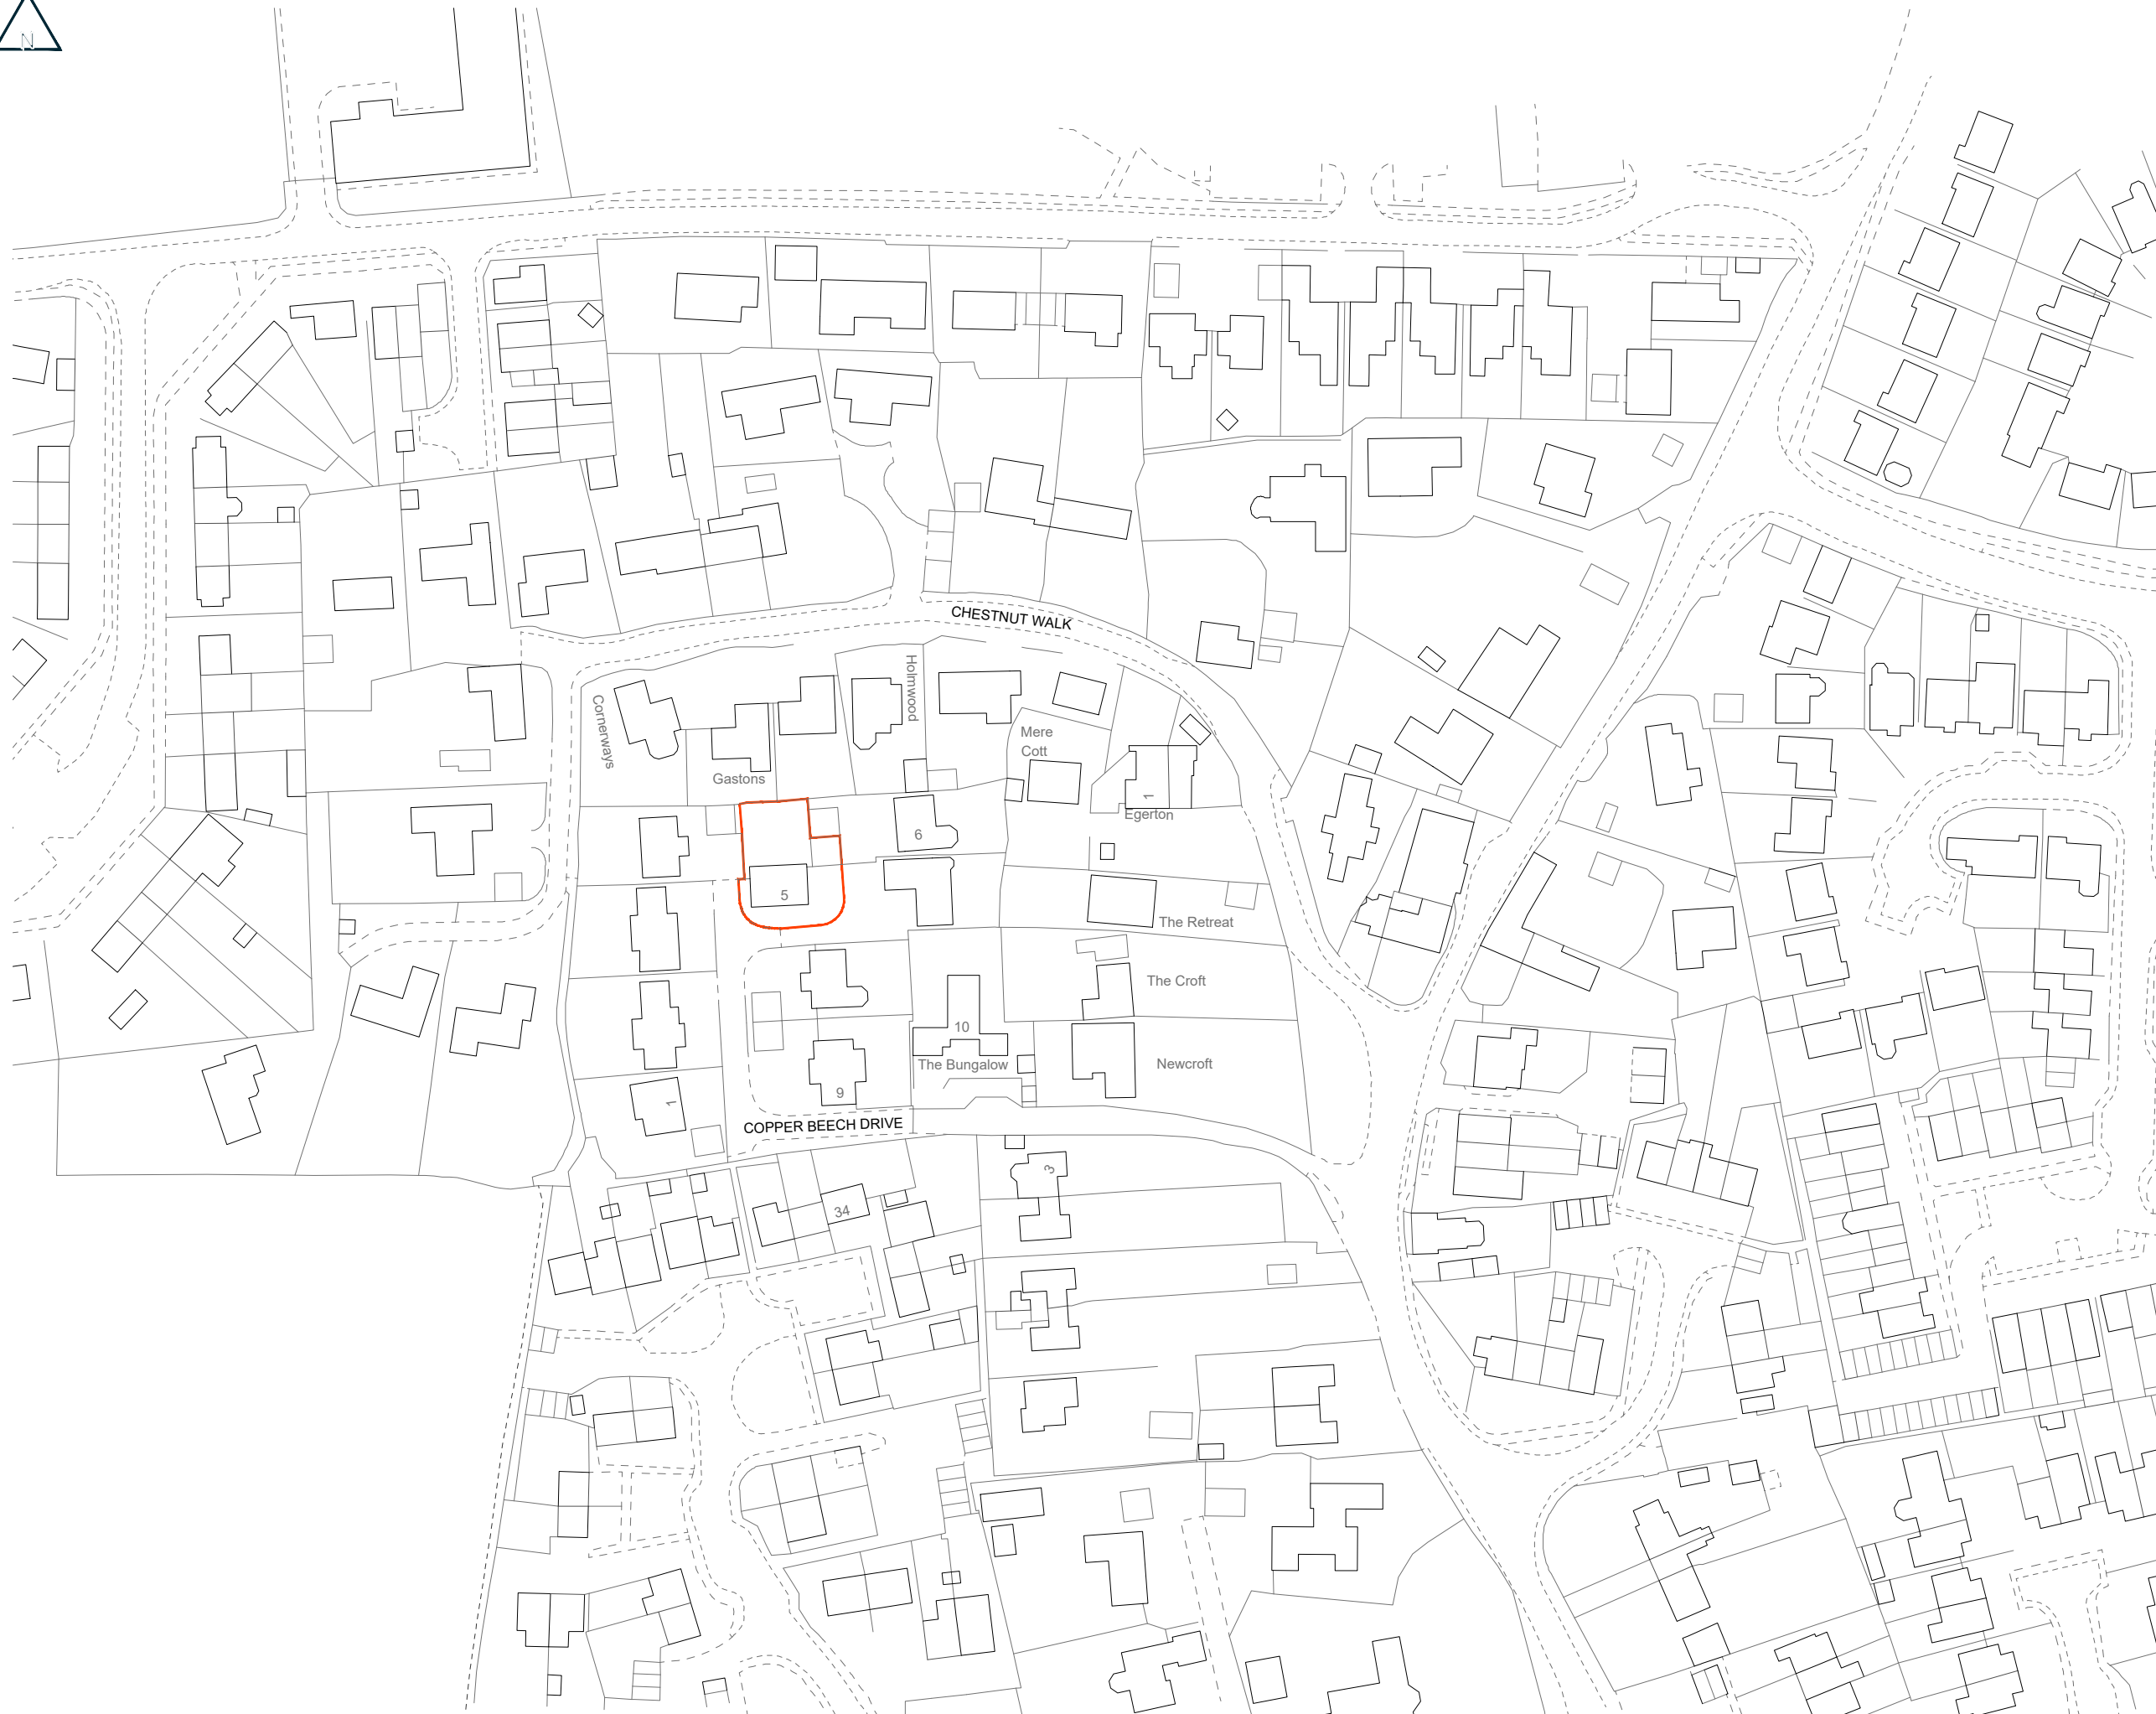

0 10m 20m 30m 40m 50m 60m 70m 80m 90m

1:1250



5 Copper Beach Drive

COPPER BEACH DRIVE
TANGMERE
WEST SUSSEX
PO20 2HN
Mr & Mrs Odell

Drg No **FL23-2130-50**

Title **Site Location Plan**

Revision /

Scale at A3 **1:1250**

Status **PLANNING**

Date **December 2023**

