

Ground Floor Plan


EX_Ridge Line 7.88 m _ _ _ _ _ _ _ _ Ħ PR_Loft ____5.39 m EX_First Floor _____2.82 m_____ EX_Ground Floor 0 m EX_GL -0.14 m


Front Elevation




Rear Elevation


First Floor Plan

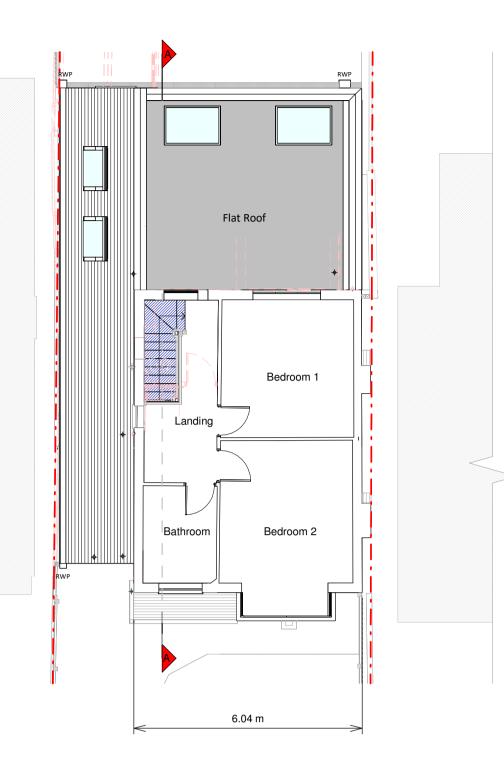

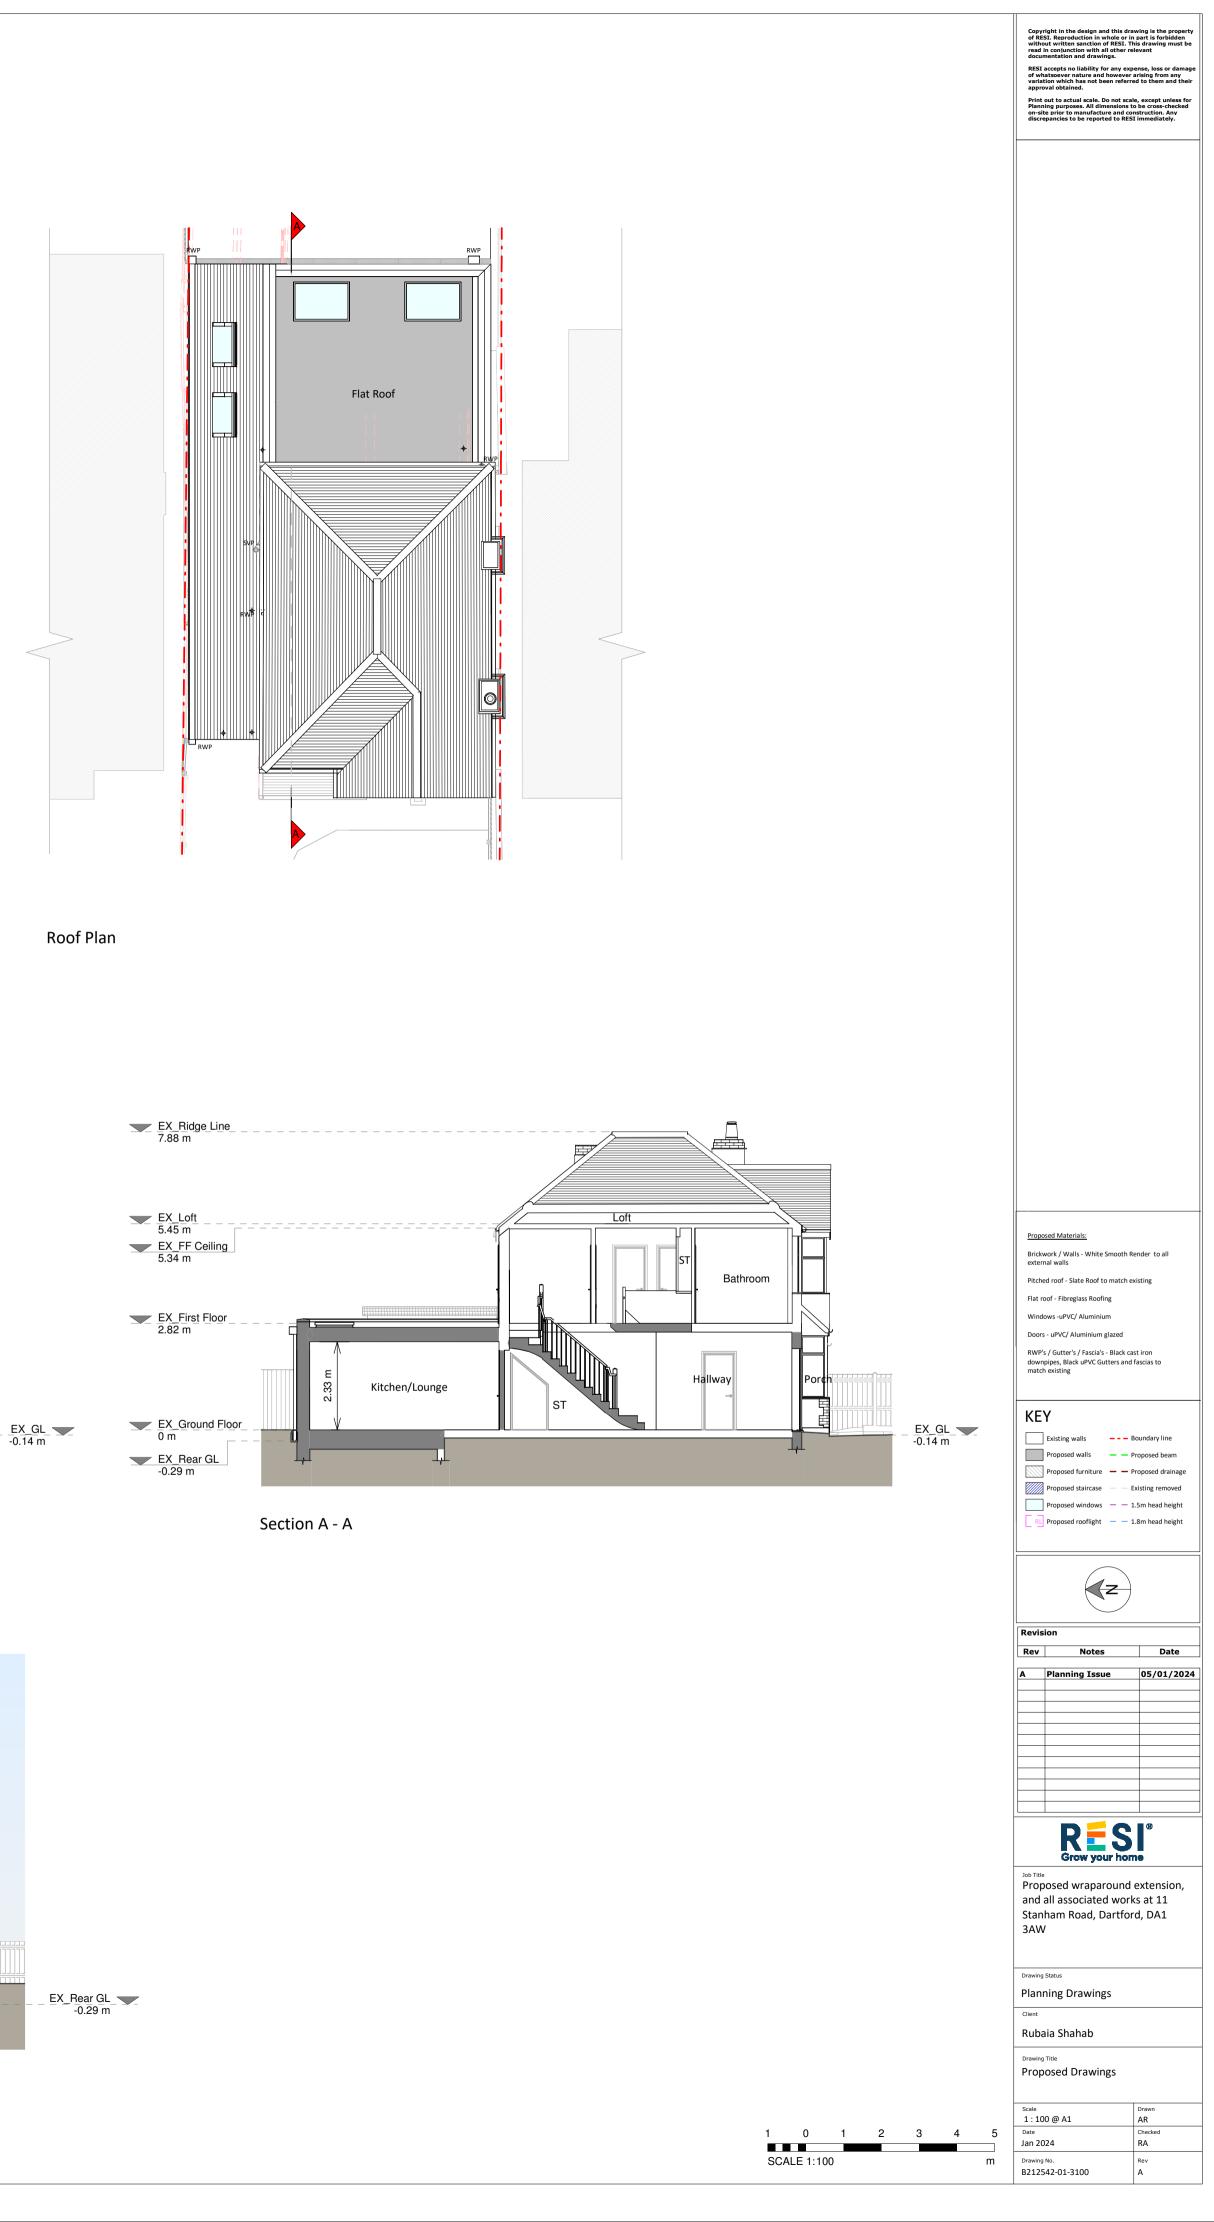



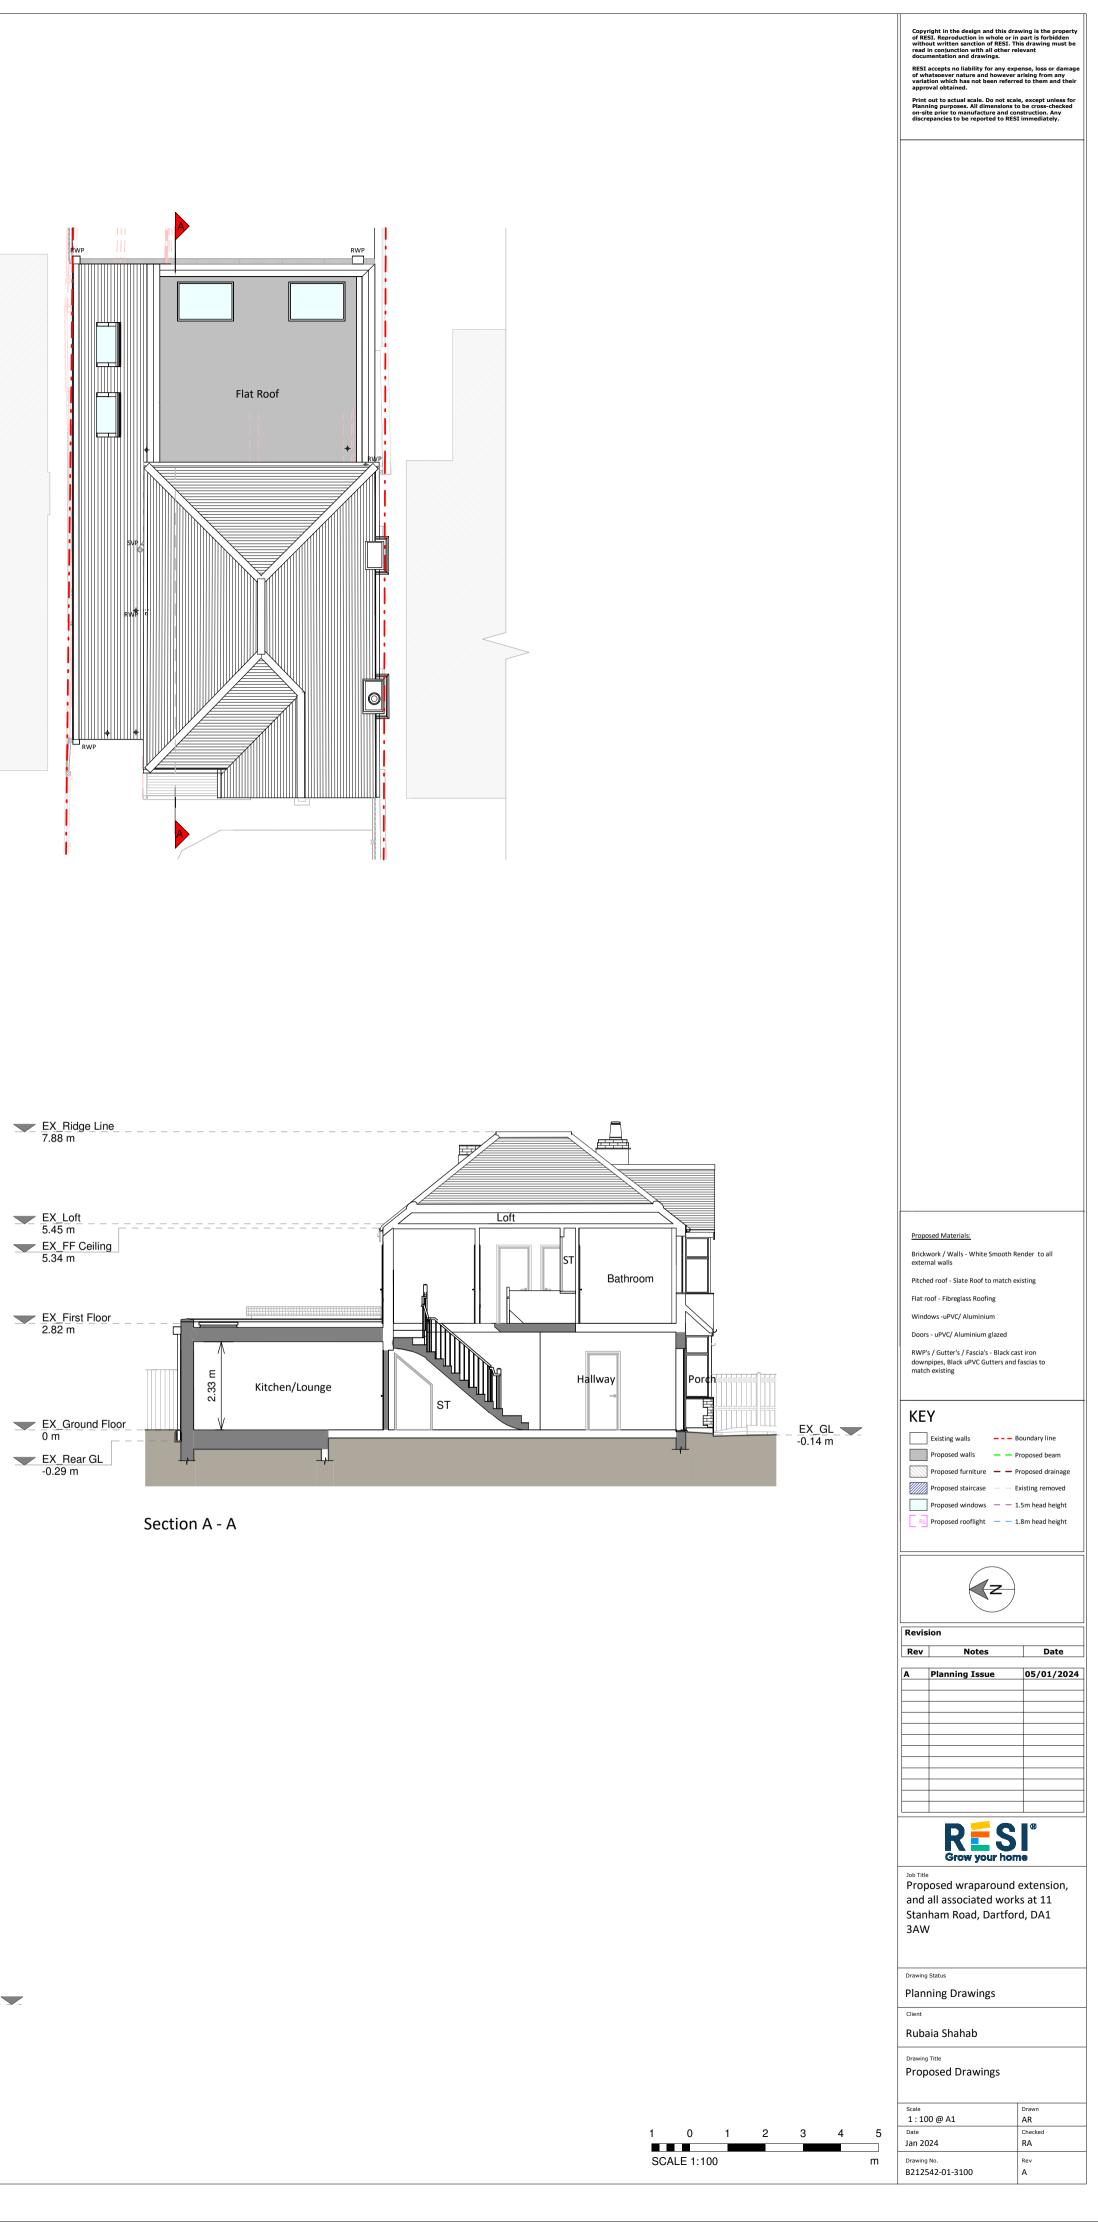

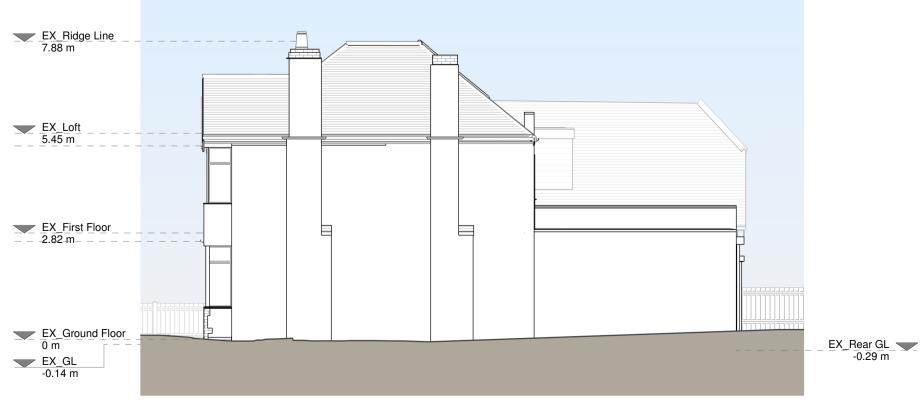

Right Side Elevation

Left Side Elevation