



1. Existing Site Block Plan 1:500



2. Timber Frame Section Plan 1:20

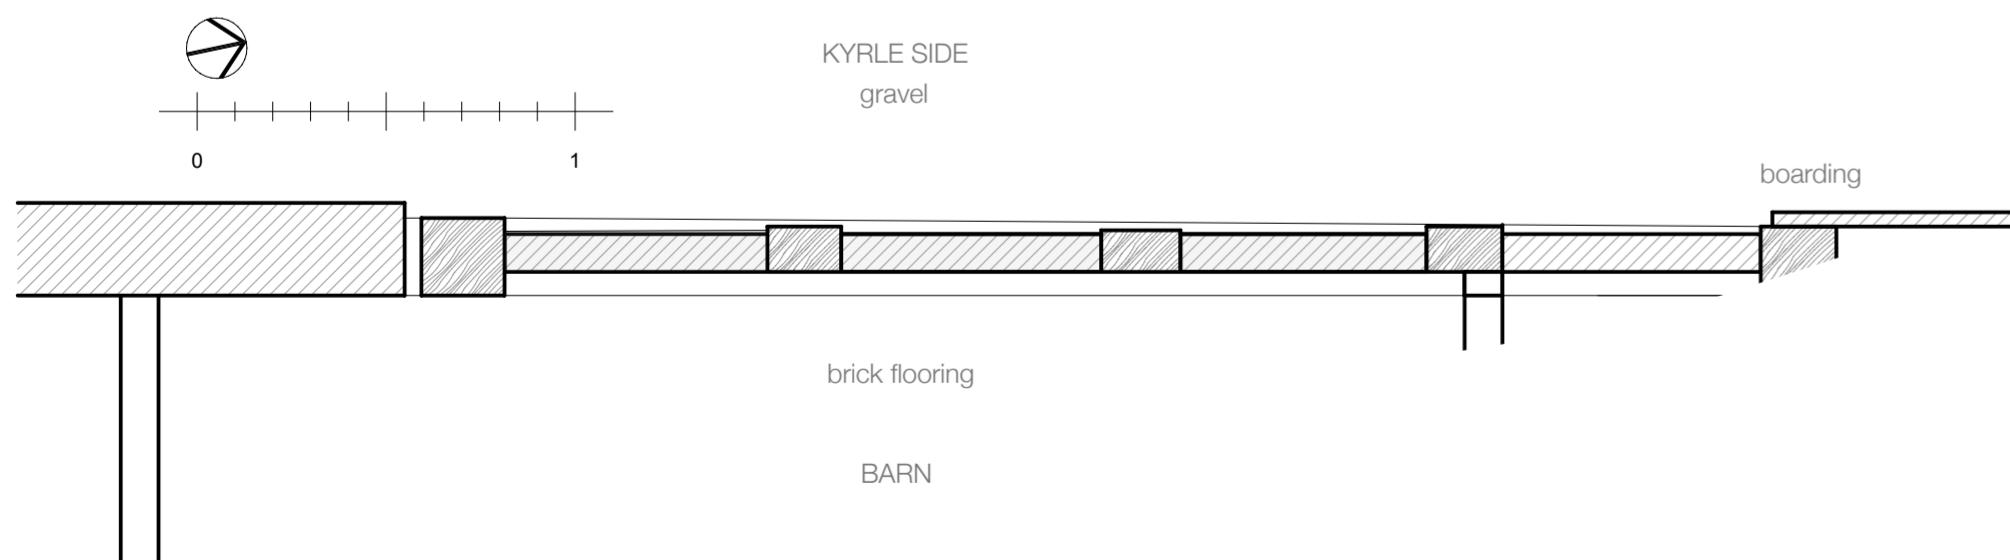

3. Timber Frame Interior Elevation 1:20

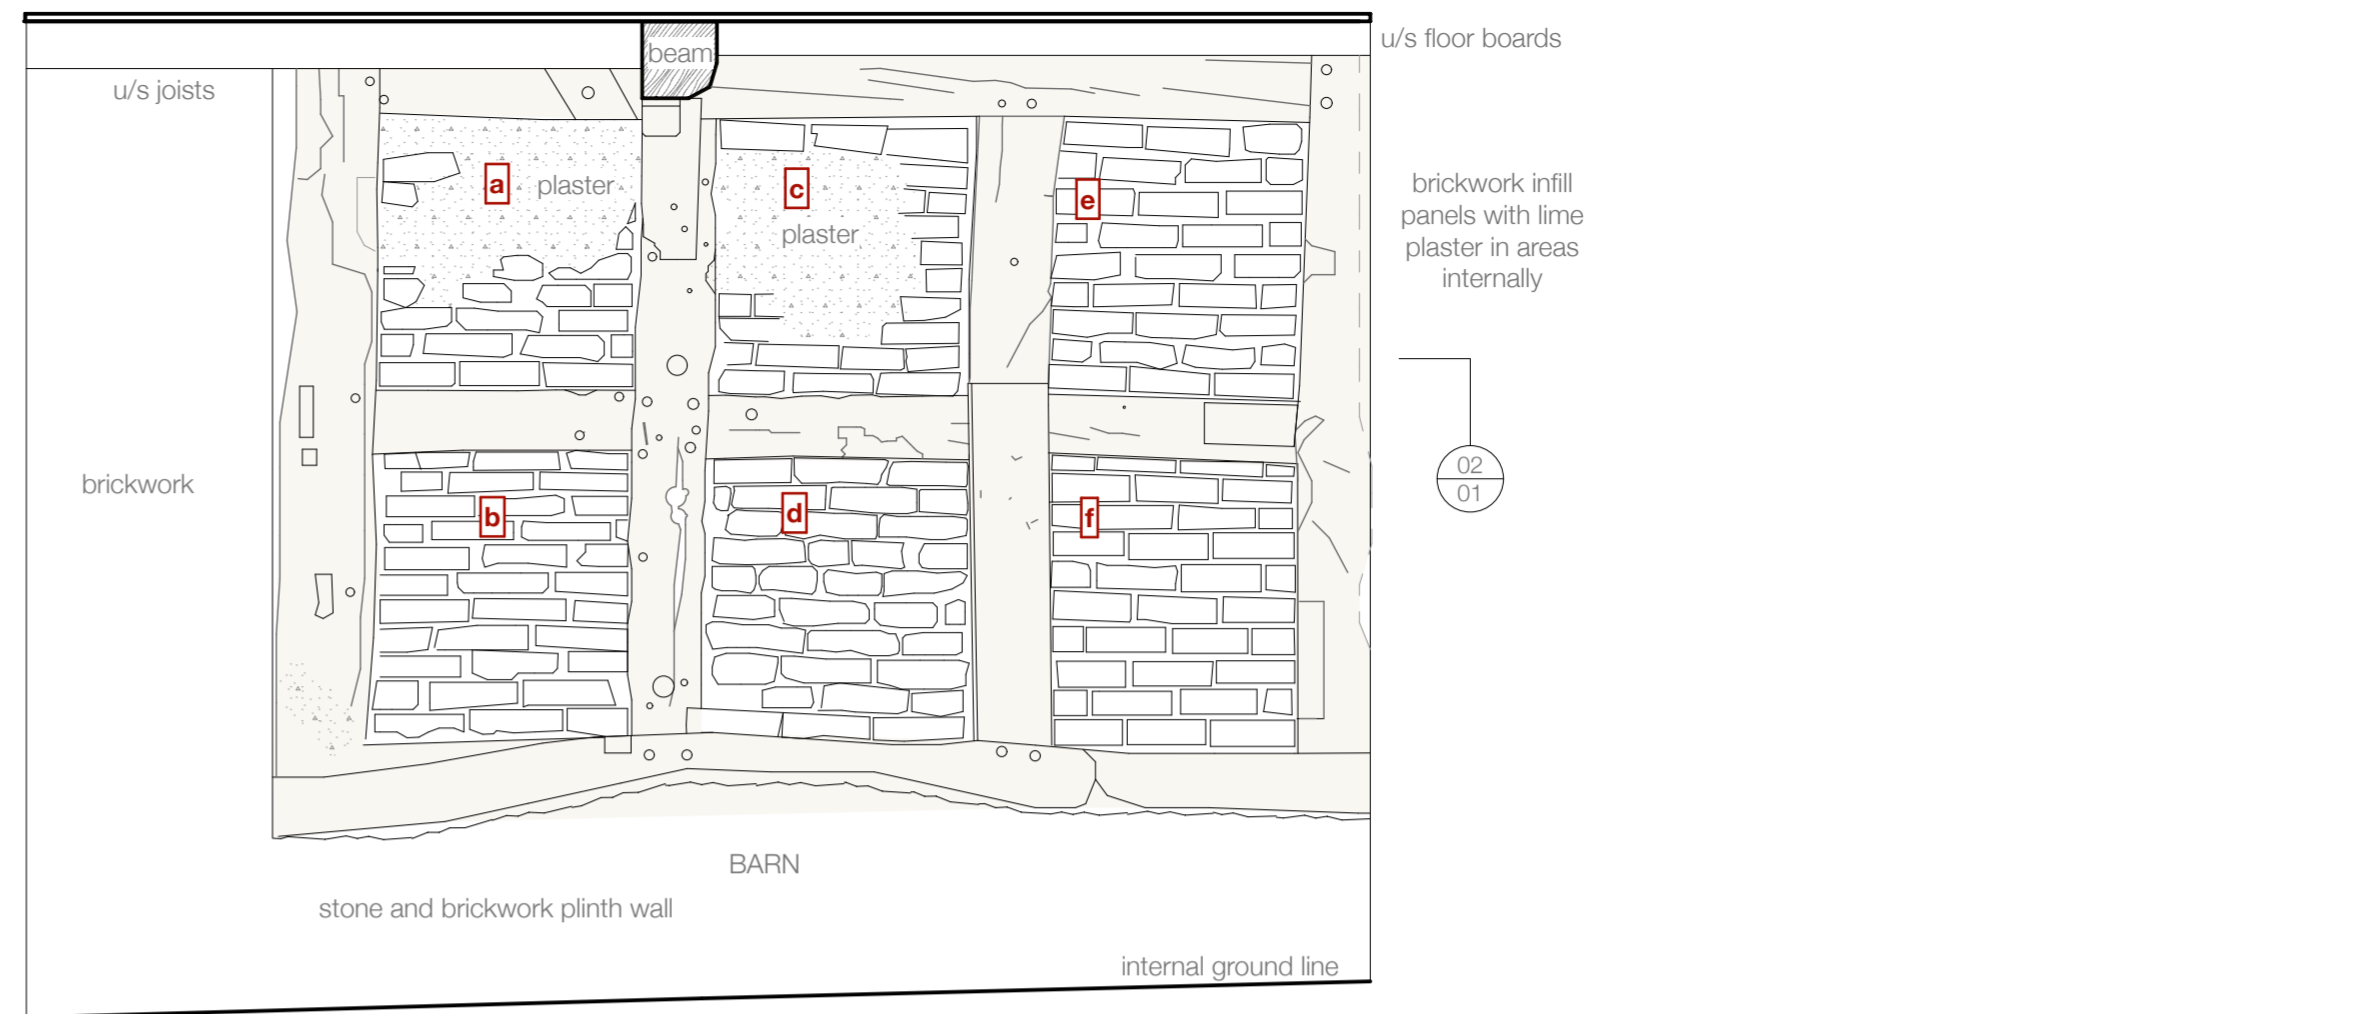

4. Timber Frame Exterior Elevation 1:20



The White House, Dymock, Gloucestershire  
GL18 2AQ

Lorraine Whistance DipArch MCIAT  
Chartered Architectural Technologist

Mr and Mrs P Summers

01544 350 869

Existing Barn Timber Frame (part)  
Plans and Elevations

email@lorrainewhistance.co.uk

Bank House New Radnor Powys LD8 2SL

1:500, 1:20 @ A2

Sept.23 23-1087-01