




1. Existing part ground floor plan 1:50

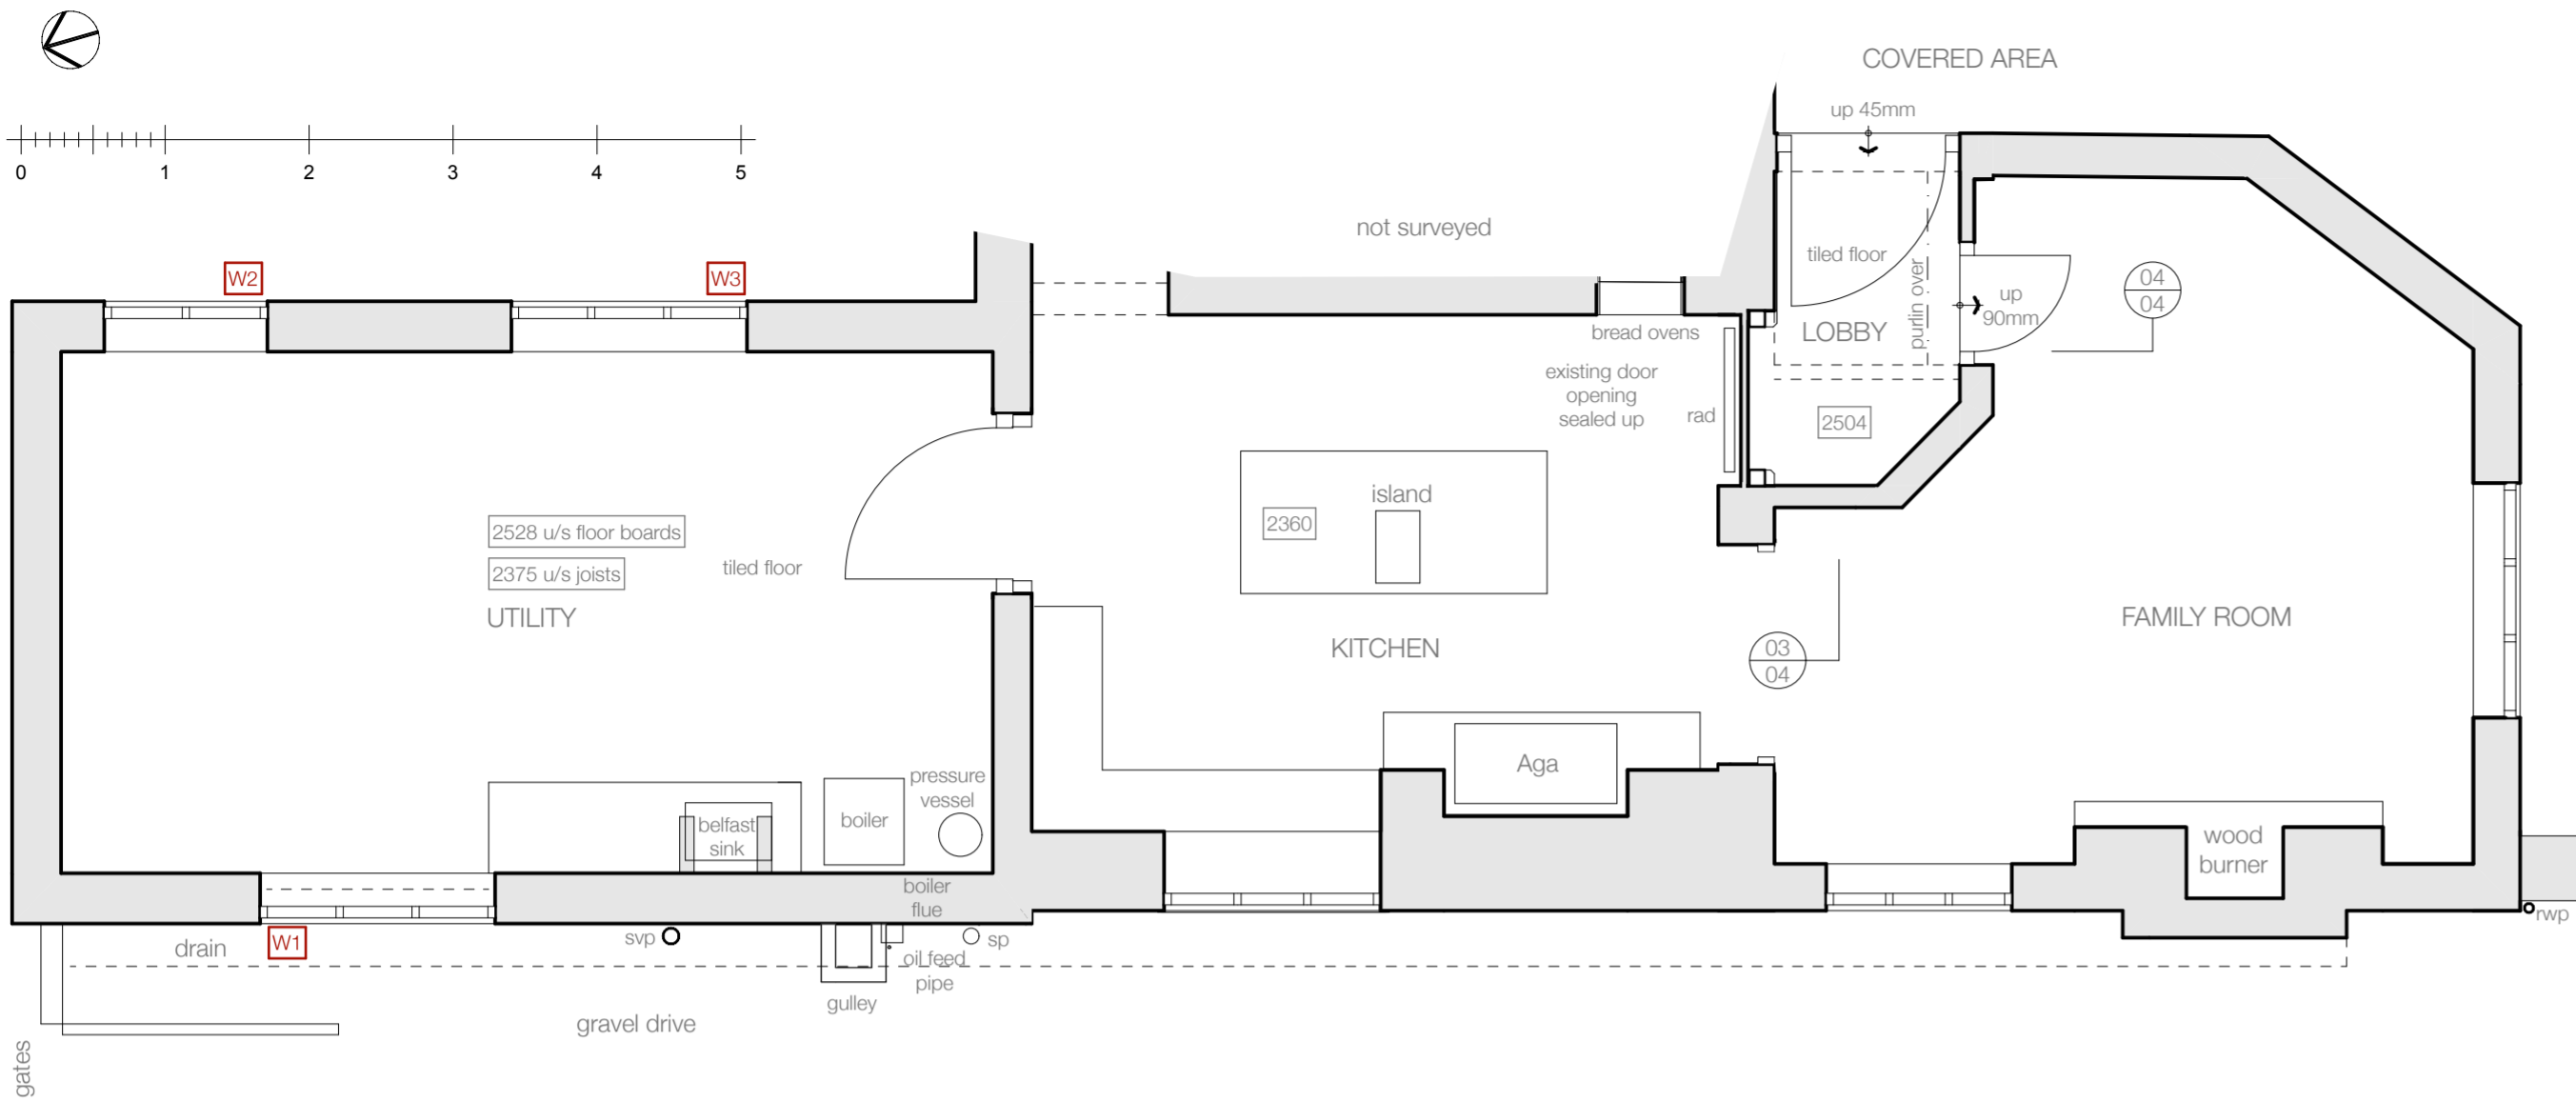


2. Existing West facing side elevation 1:50

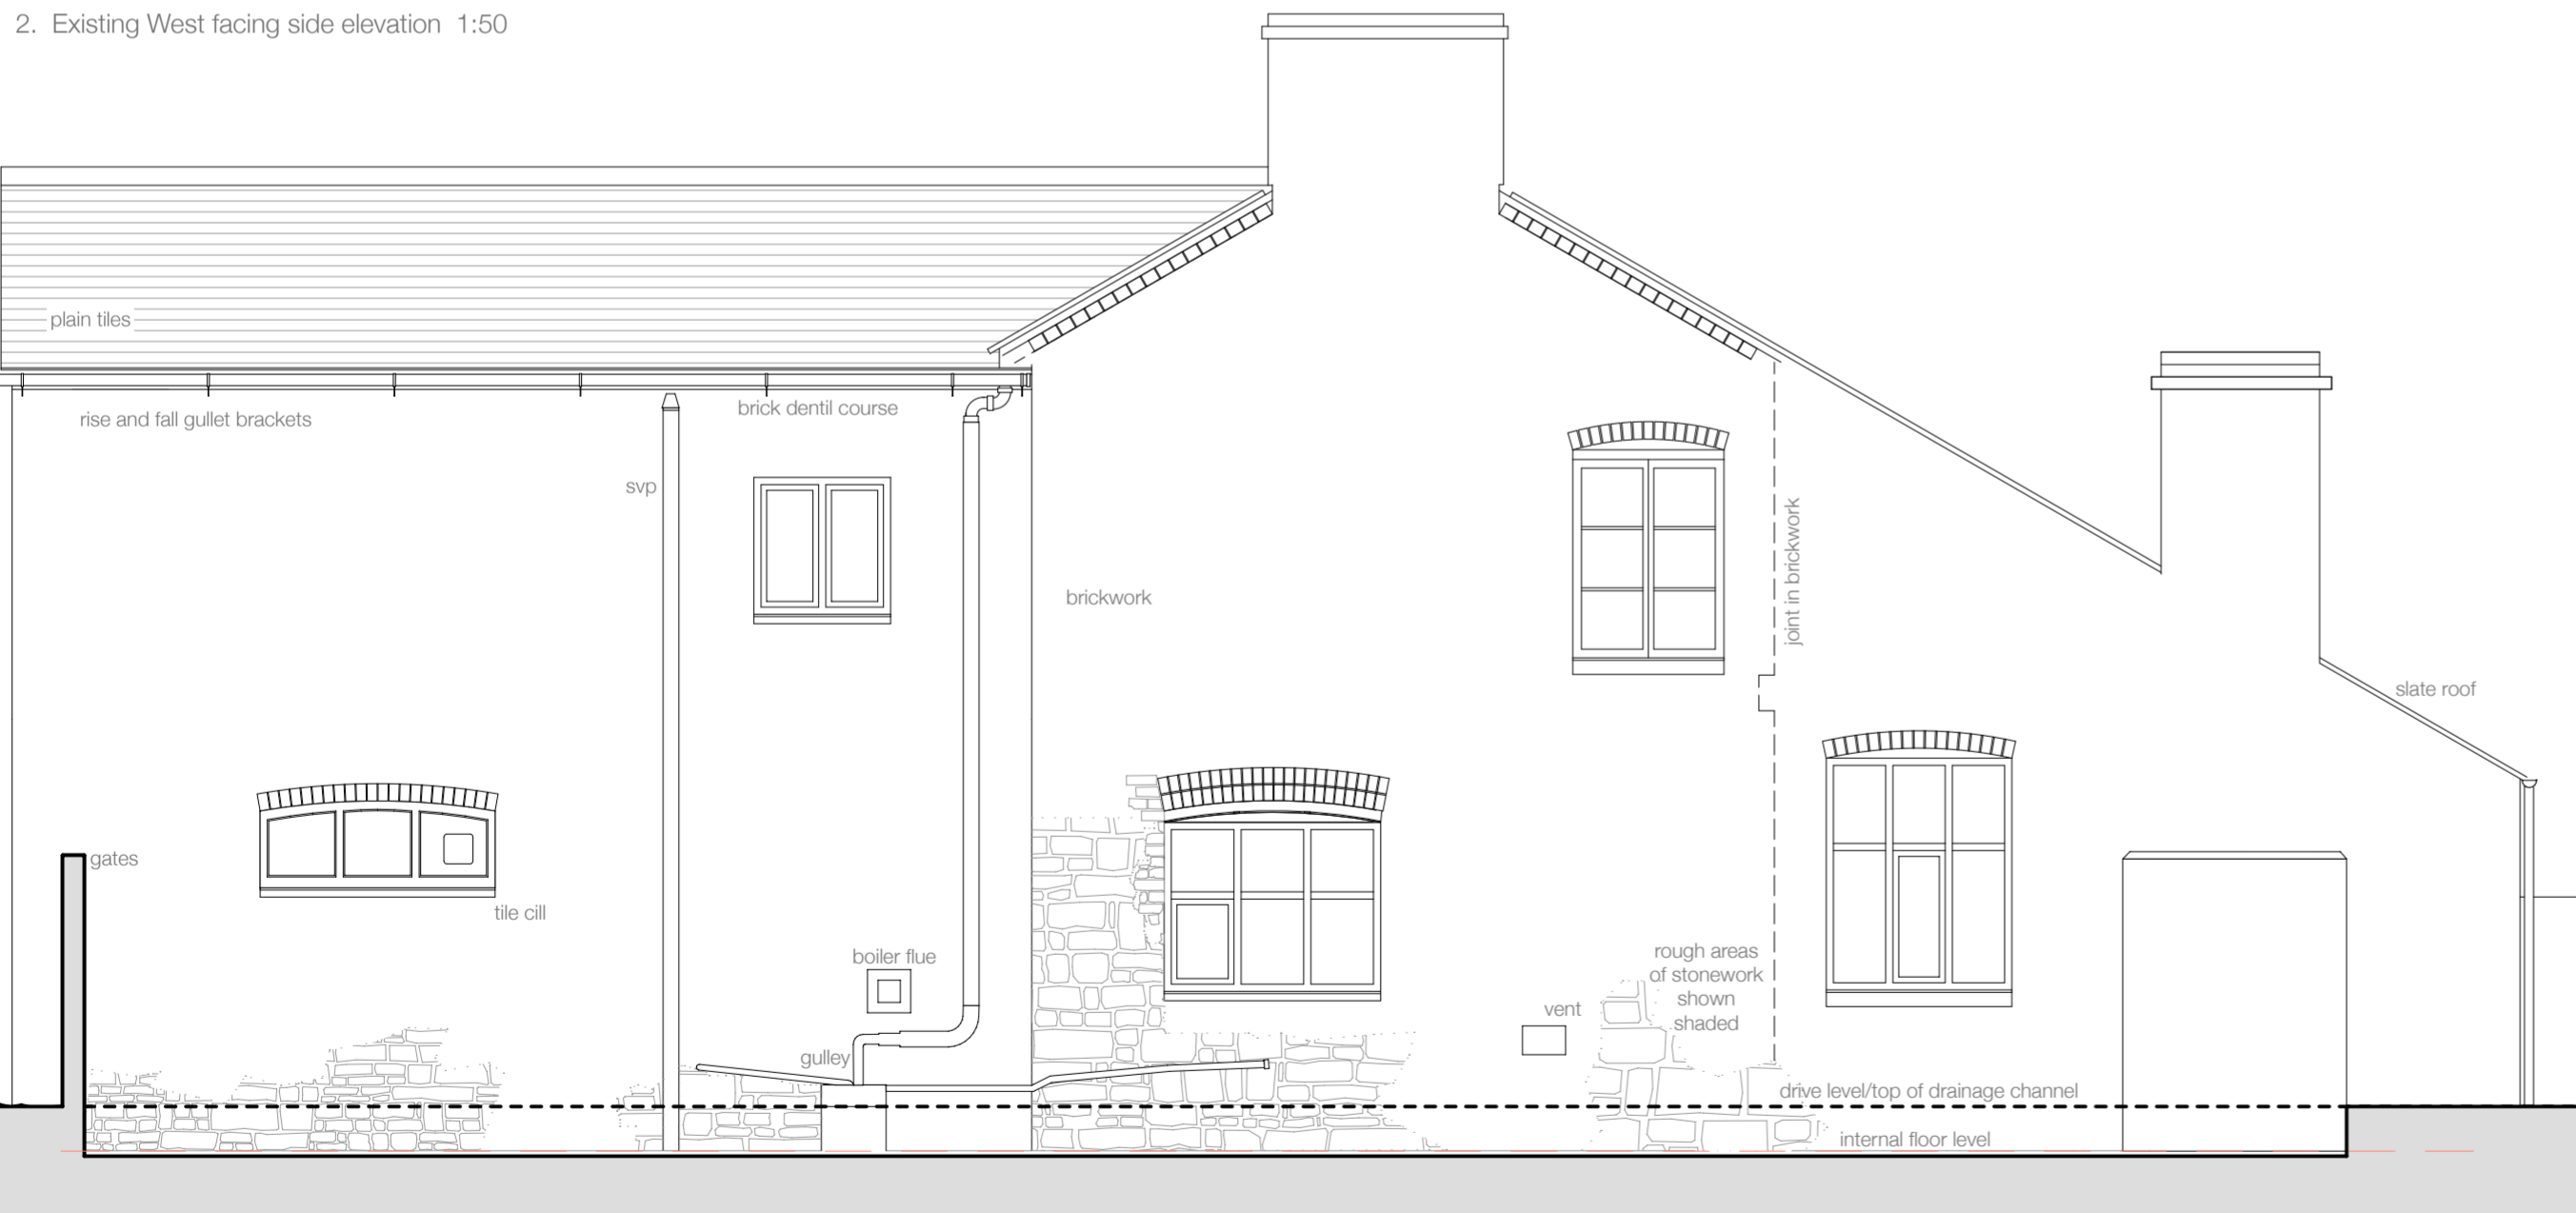

3. Existing cross section Lobby 1:20

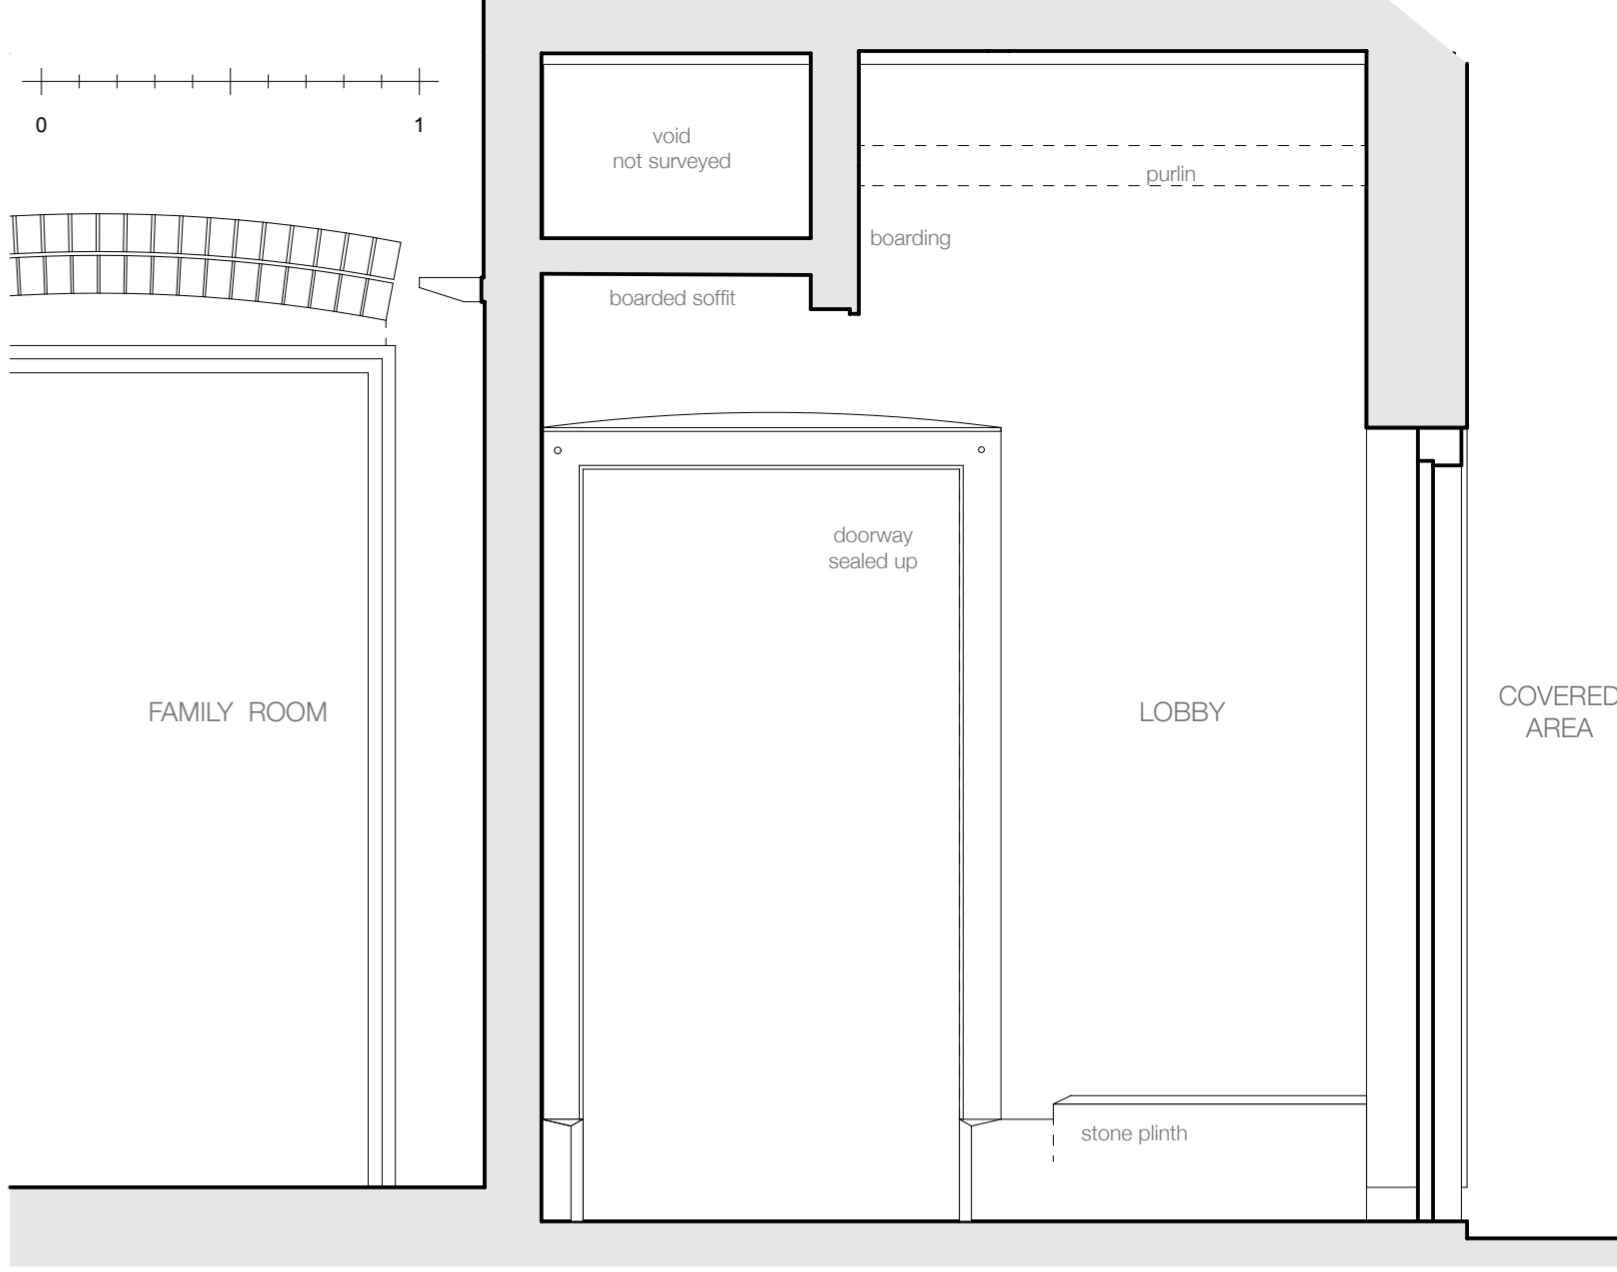

4. Existing cross section Lobby 1:20

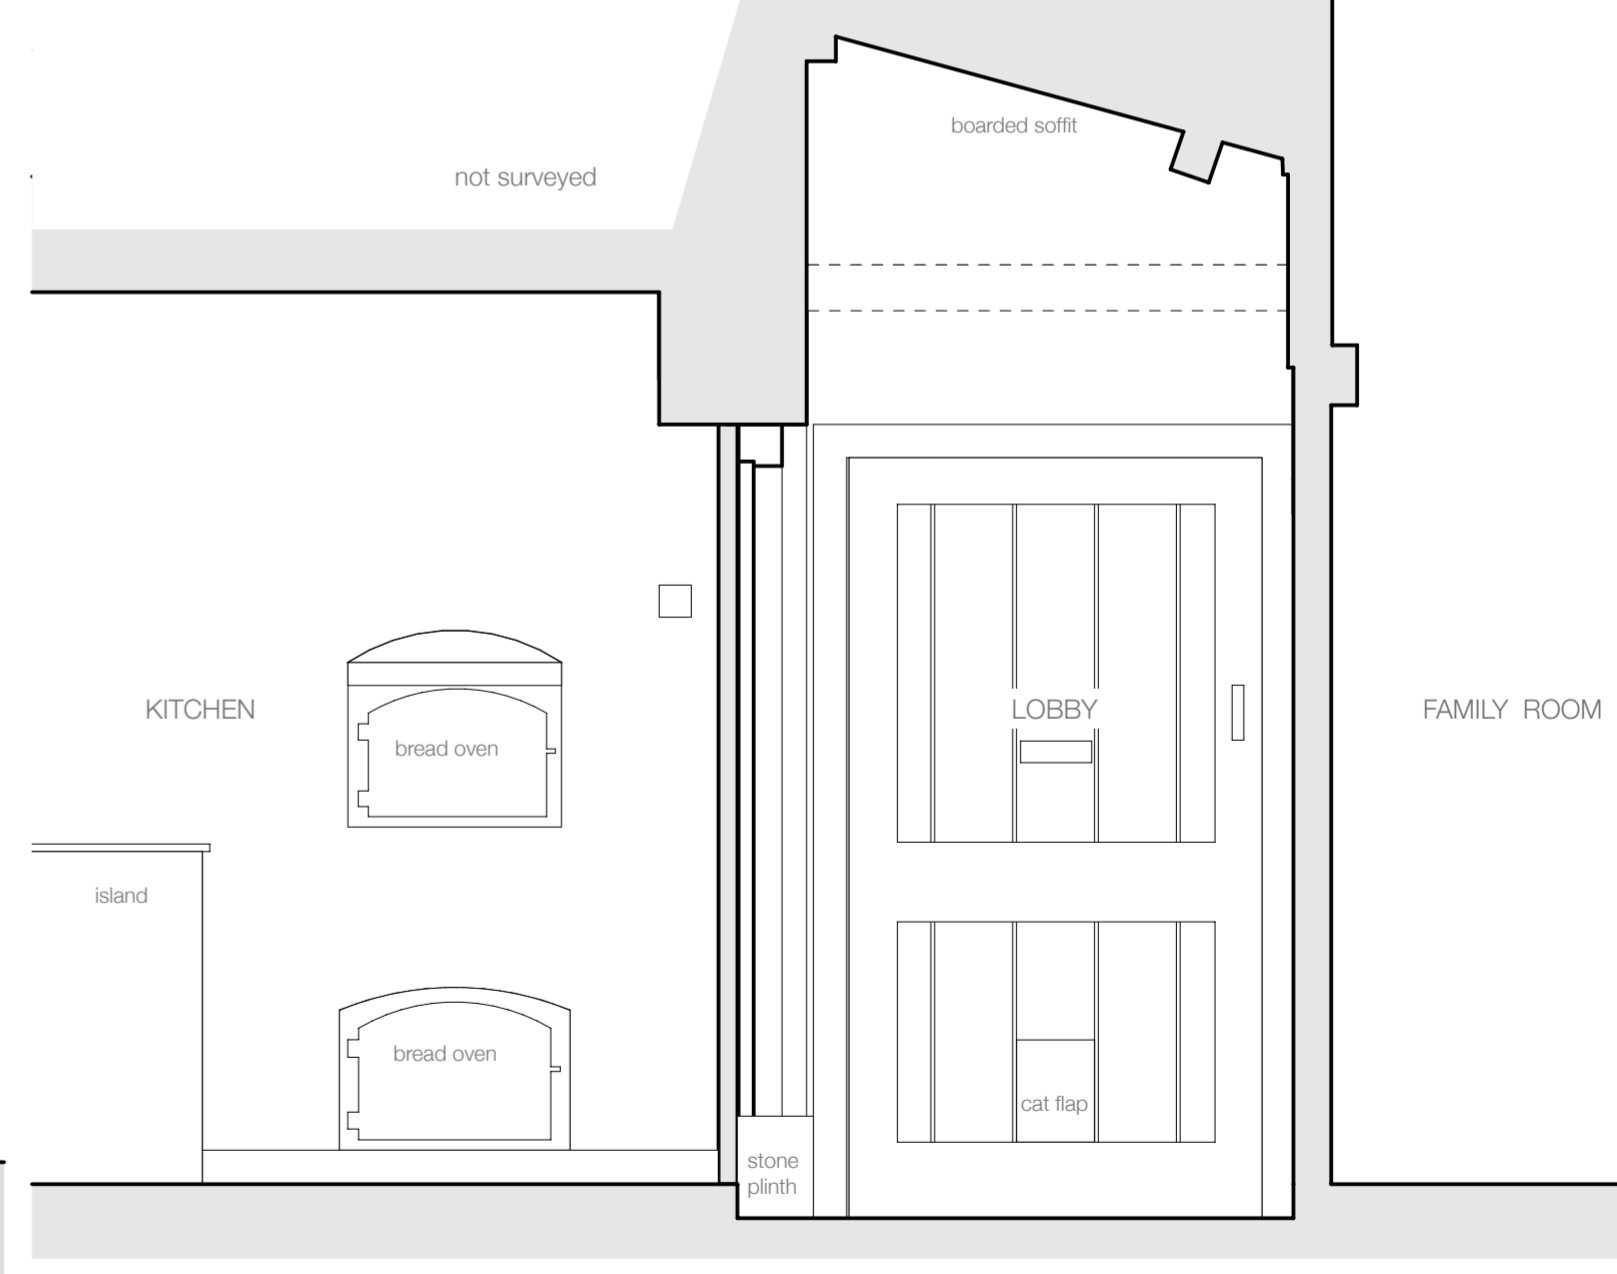

B. Updated Nov.23
A. Updated Oct.23

The White House, Dymock, Gloucestershire
GL18 2AQ

Mr and Mrs P Summers

Existing Kitchen Utility and Lobby
Ground Floor Plan, Sections and West Elevation

Lorraine Whistance DipArch MCIAT
Chartered Architectural Technologist

01544 350 869

email@lorrainewhistance.co.uk

Bank House New Radnor Powys LD8 2SL

1:50, 1:20 @ A2 Sept.23 23-1087-04B