


1. Site Location Plan 1:1250

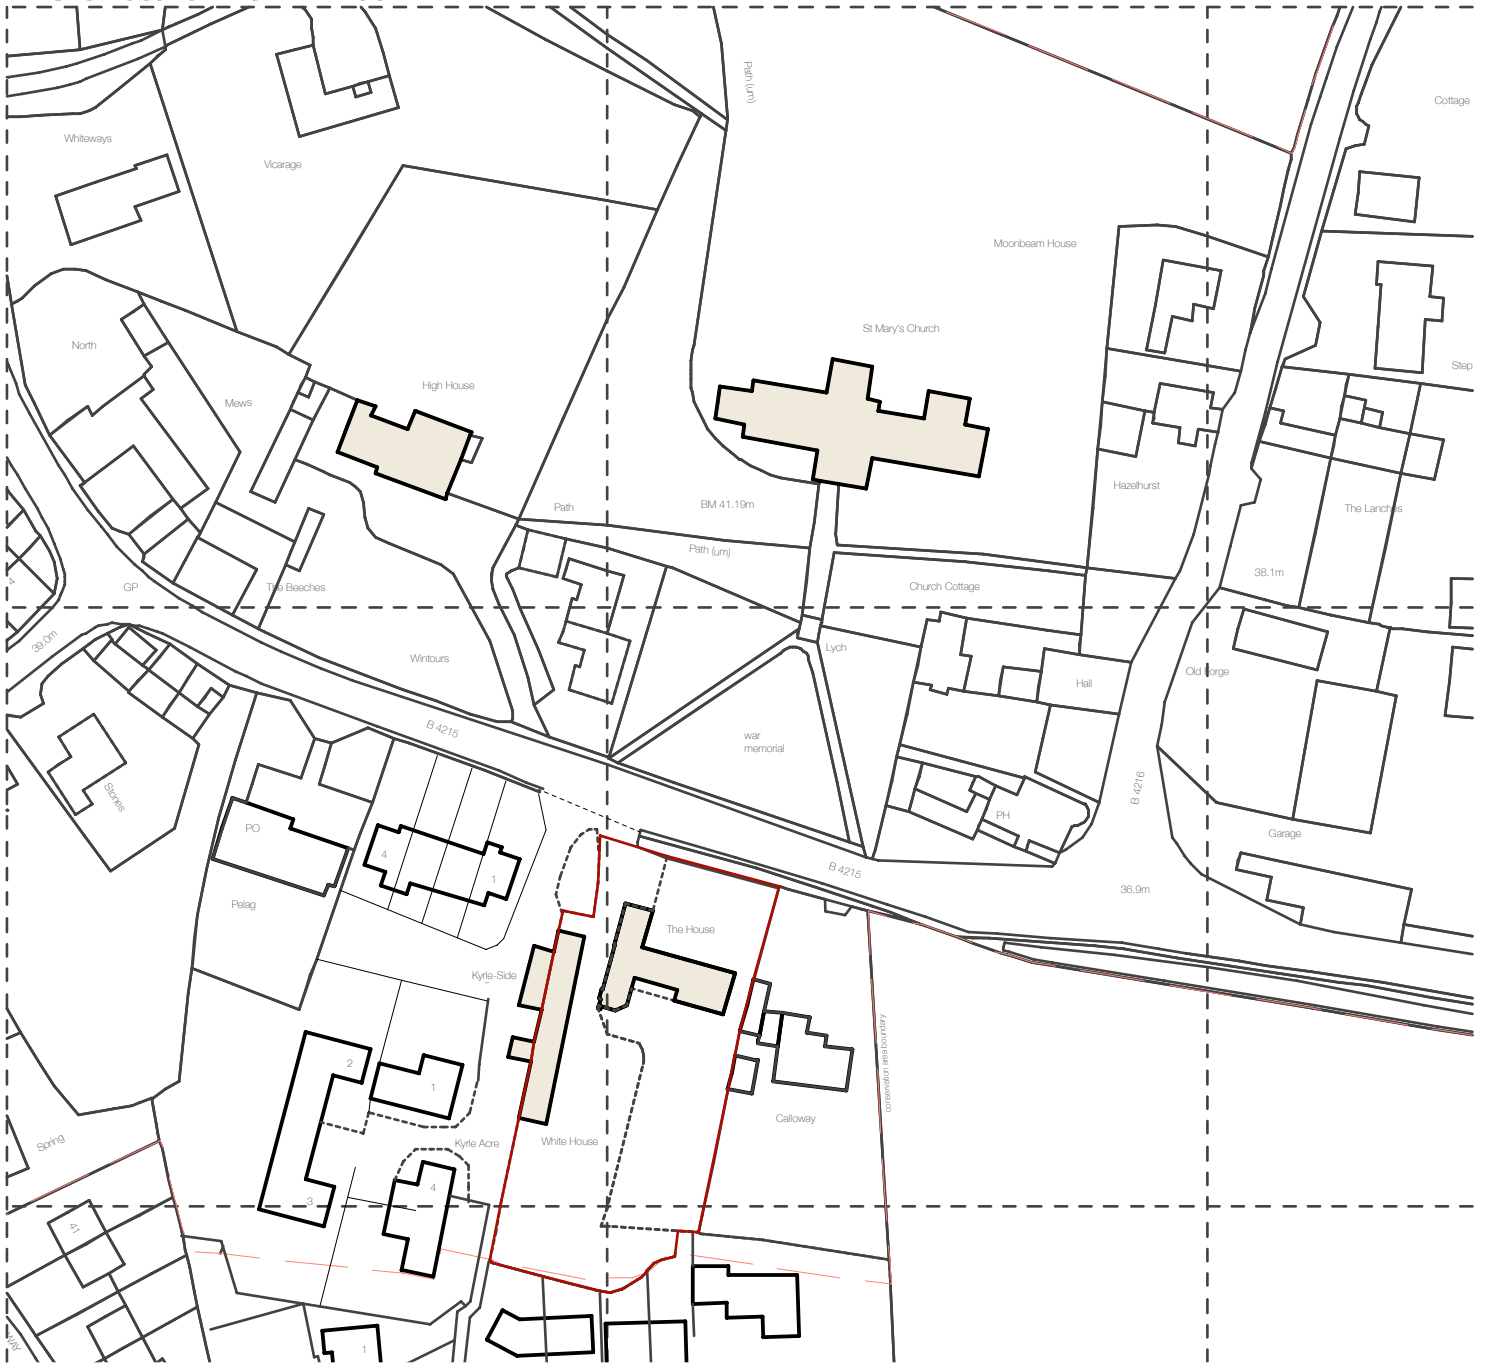

0 10 20 30 40 50

DYMOCK

Ordnance Survey Licence Number: AC0000855553

A. Updated

Nov.23

The White House, Dymock, Gloucestershire  
GL18 2AQ

Mr and Mrs P Summers

Lorraine Whistance DipArch MCIAT  
Chartered Architectural Technologist

01544 350 869

email@lorrainewhistance.co.uk

Bank House New Radnor Powys LD8 2SL

Site Location Plan

1:1250 @ A4

Sept.23

23-1087-06A