



1. Proposed part ground floor plan 1:50

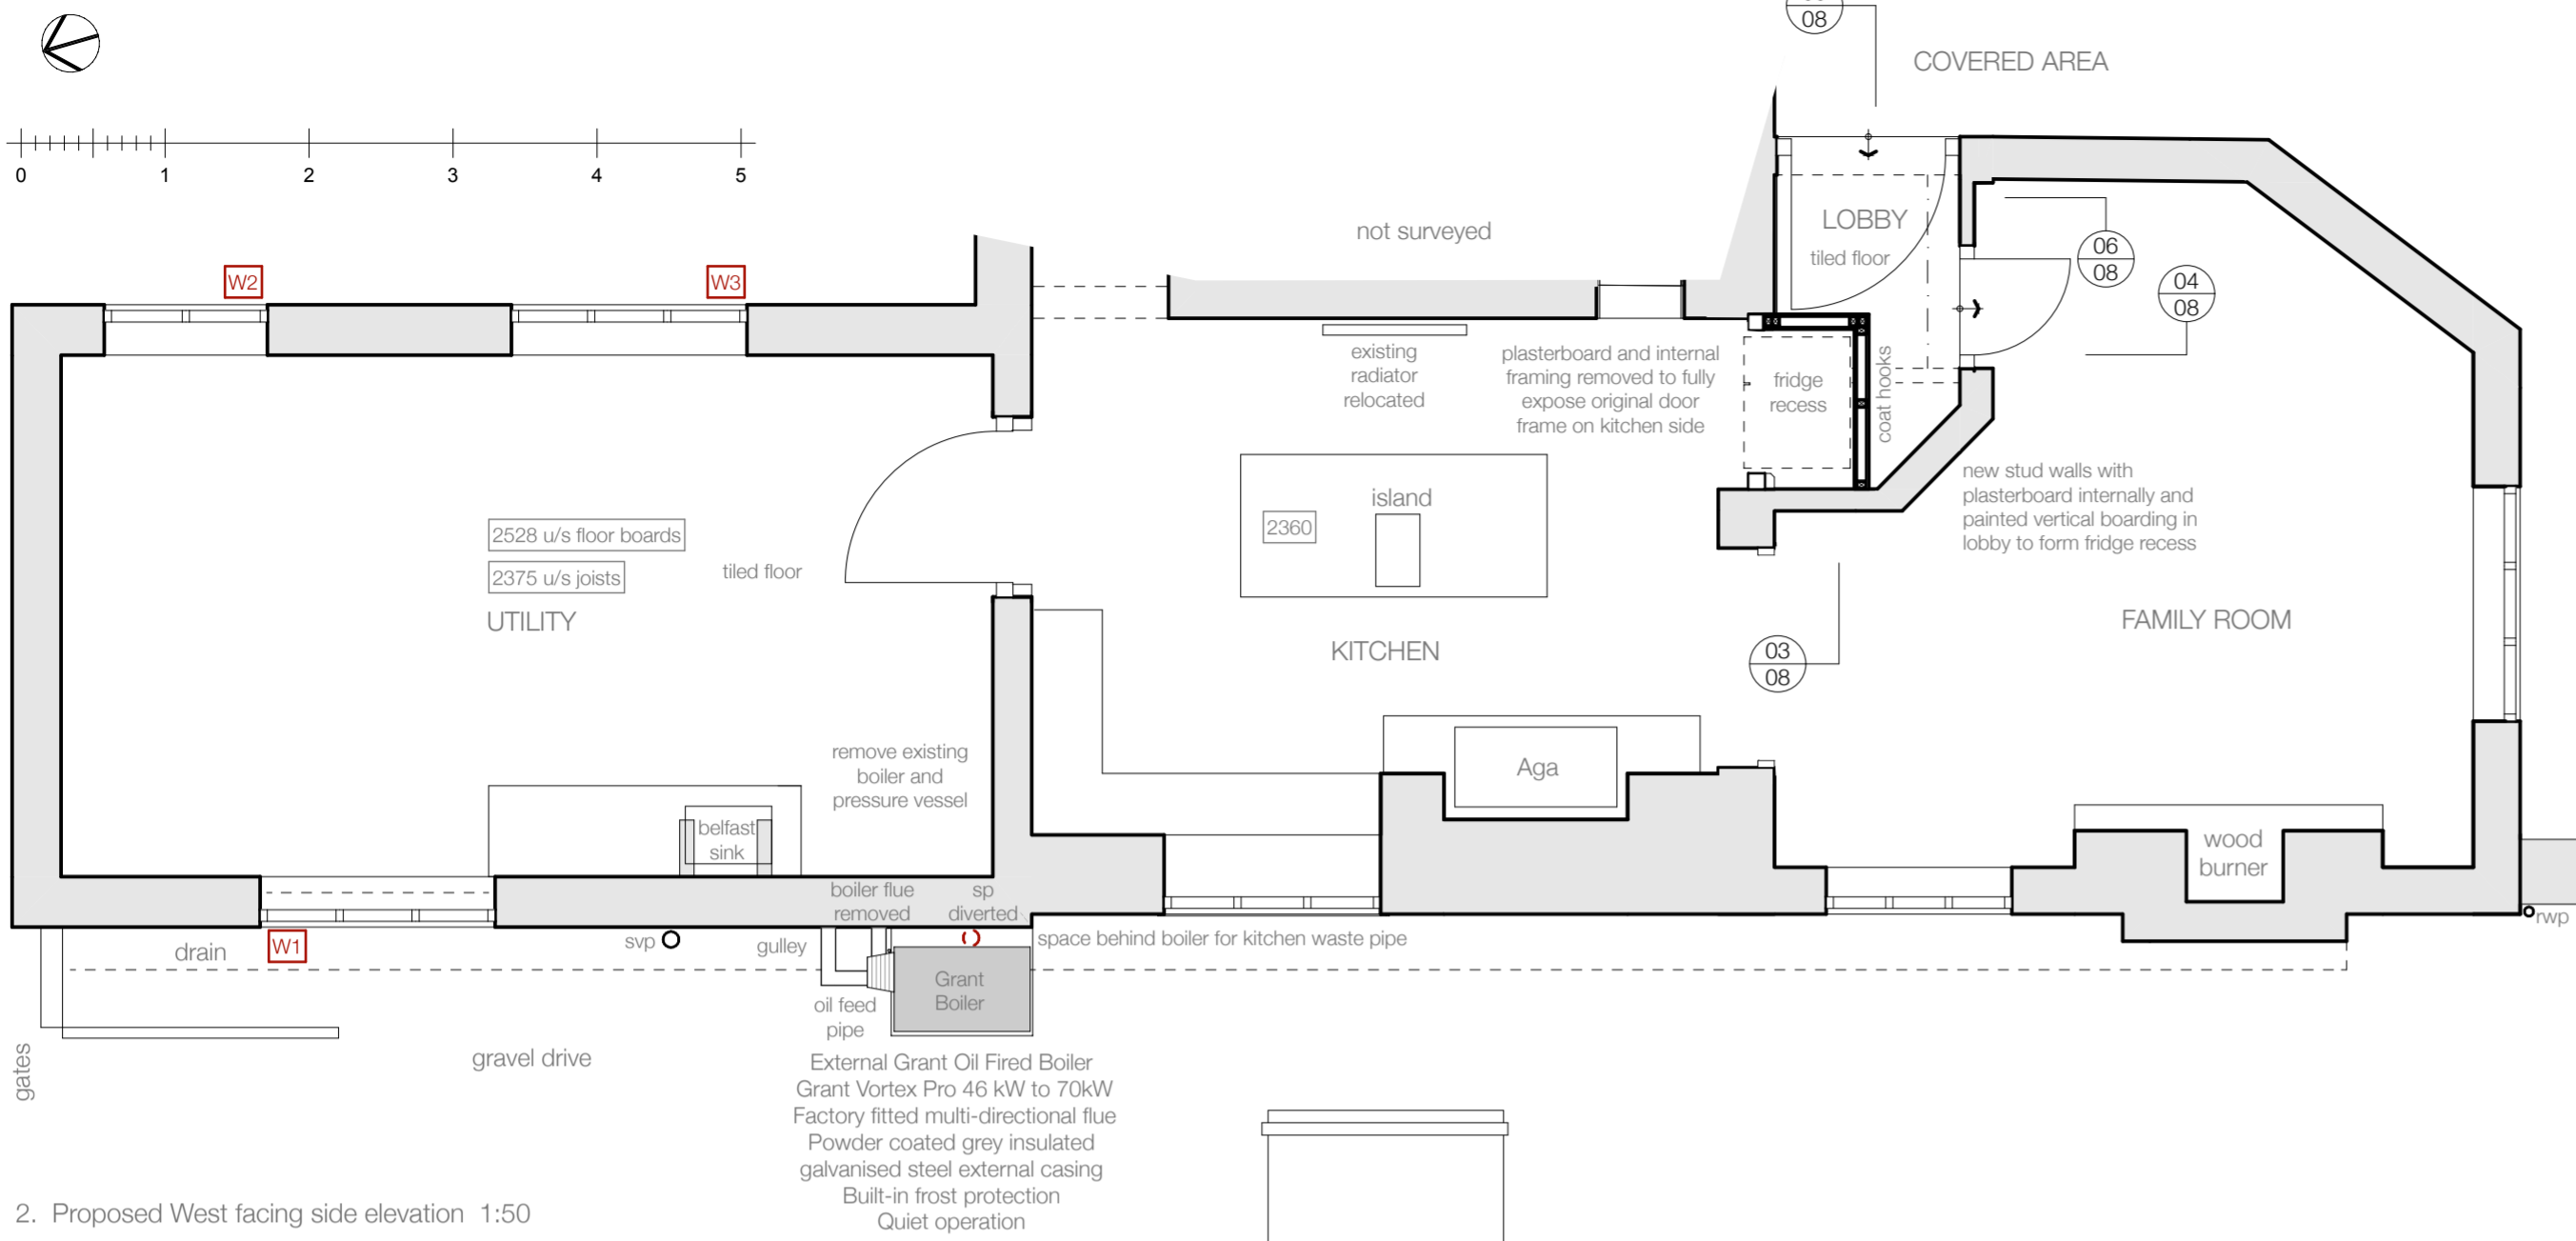


2. Proposed West facing side elevation 1:50

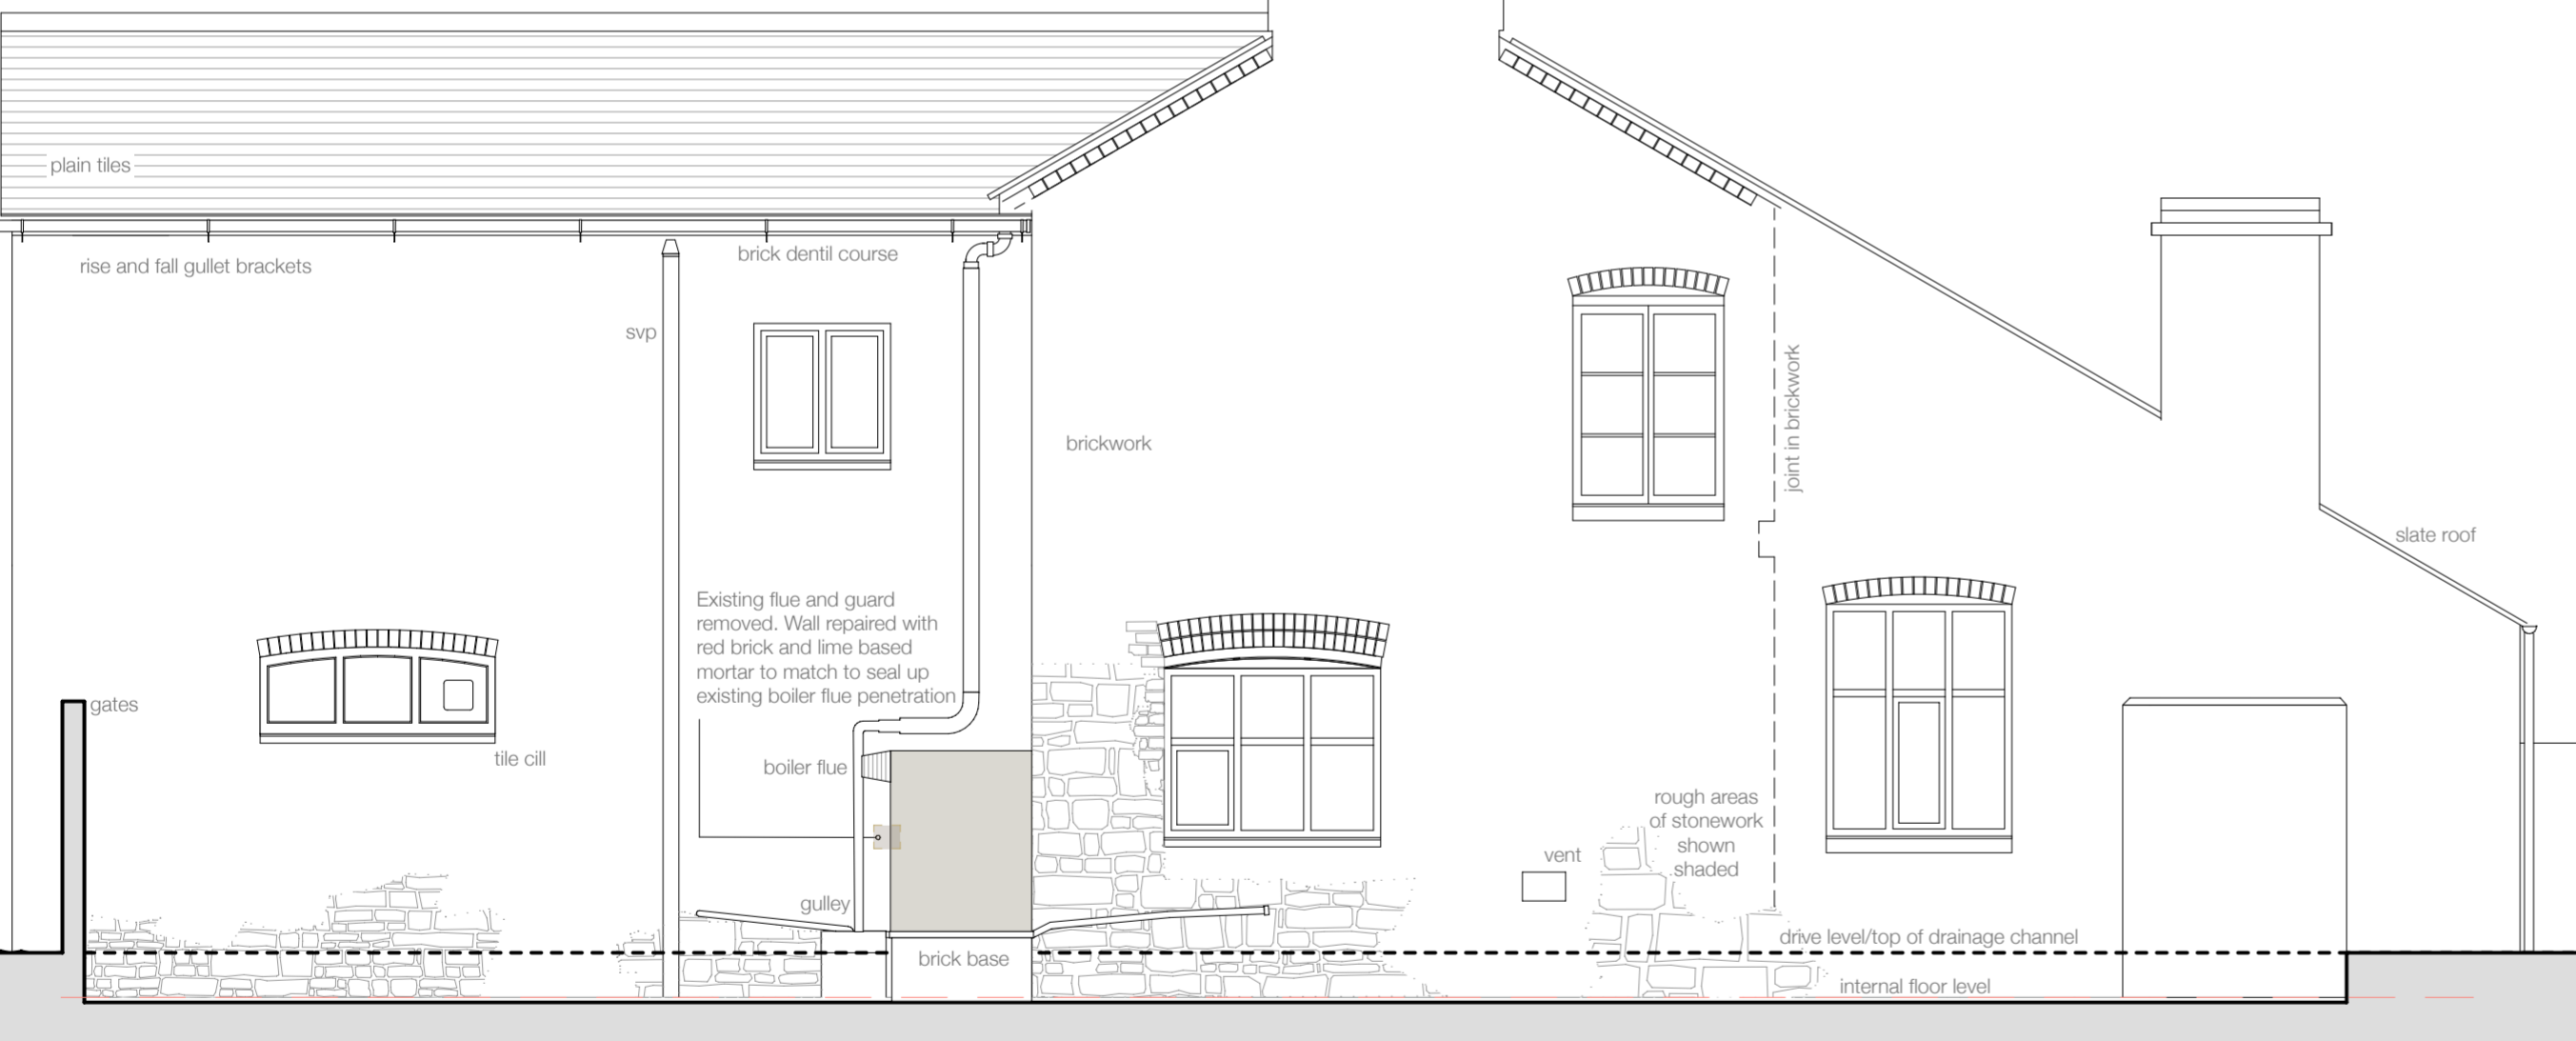

5. Internal lobby elevation 1:50




6. Internal lobby elevation 1:50

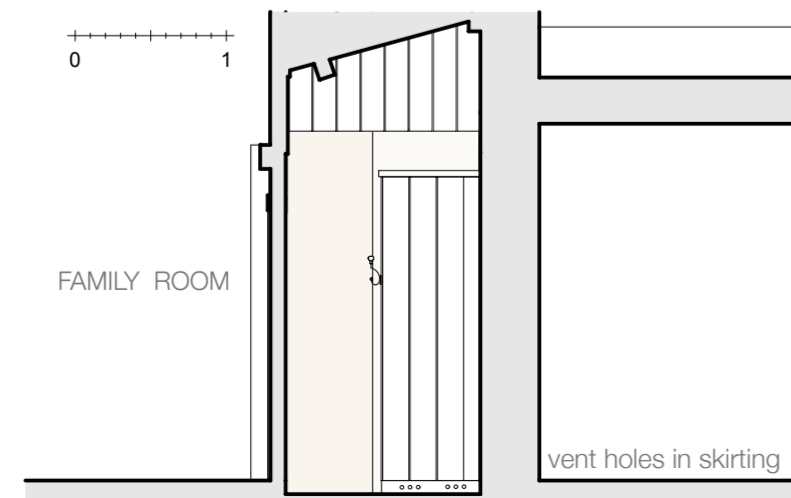


7. Proposed External Boiler



3. Proposed cross section Lobby 1:20

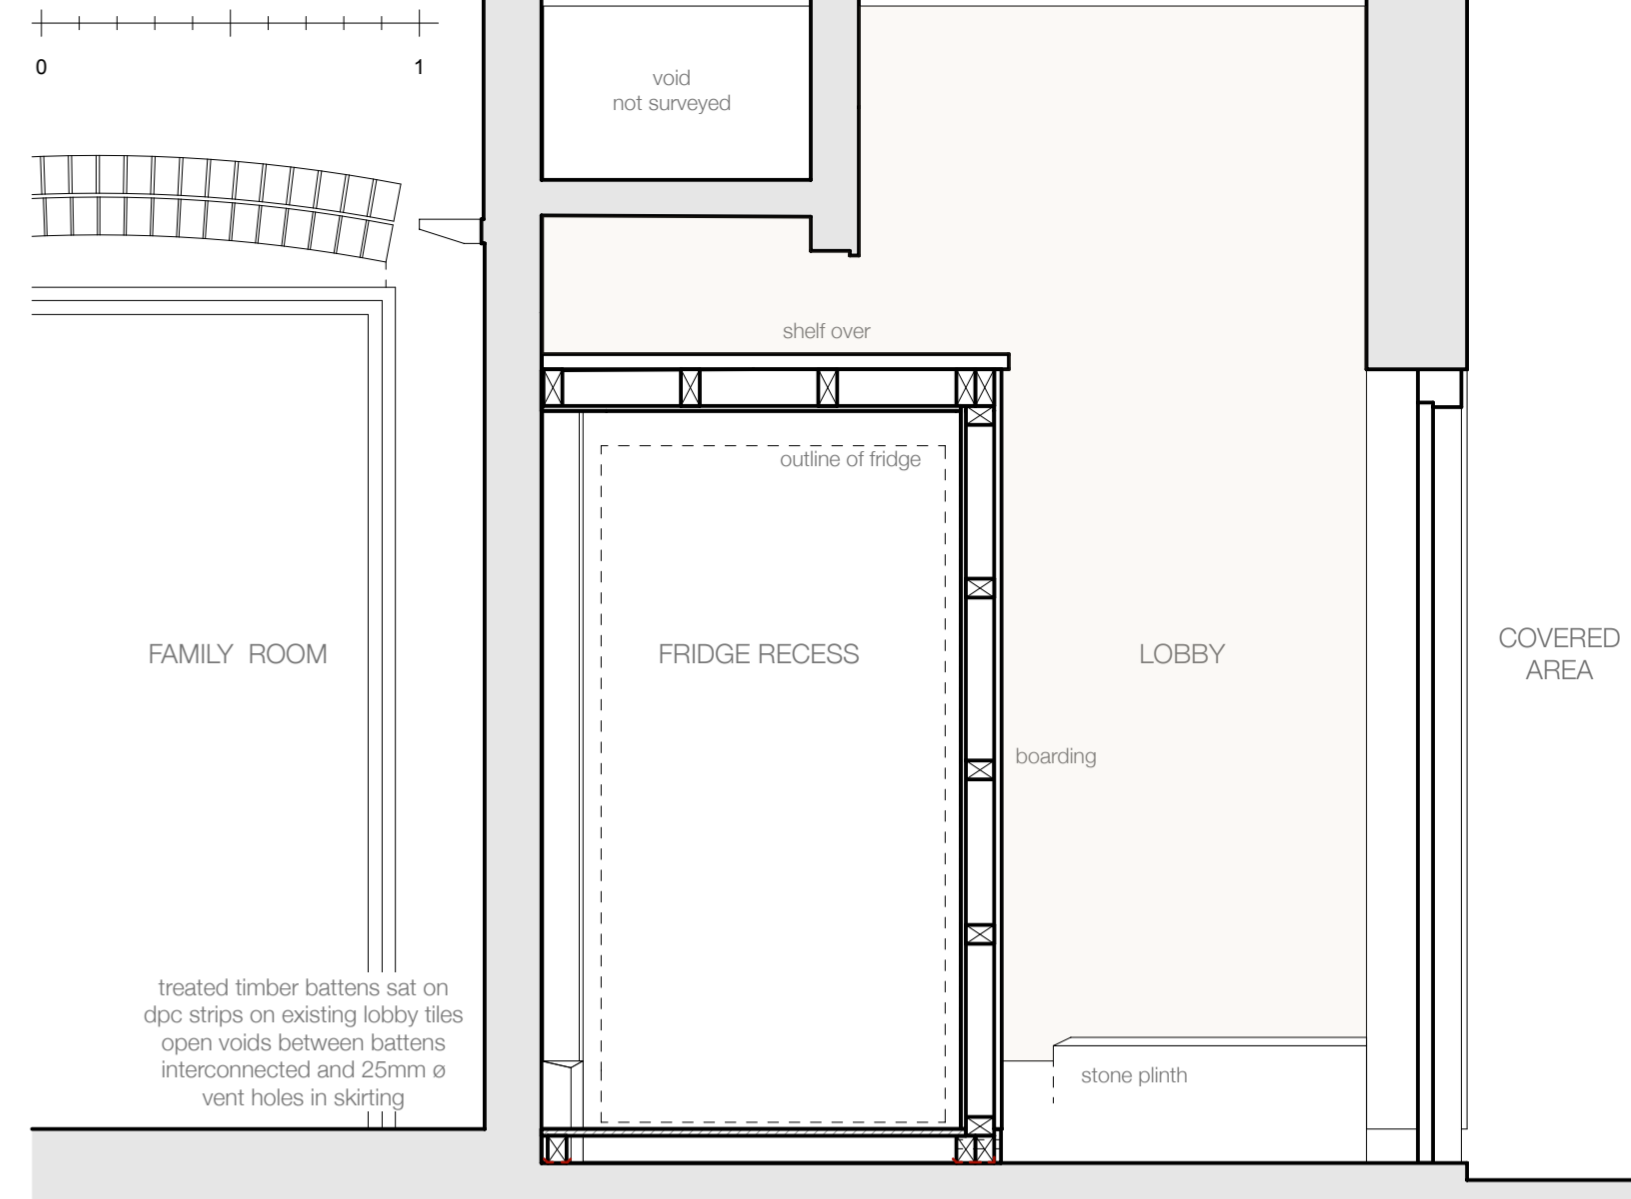

4. Proposed cross section Lobby 1:20

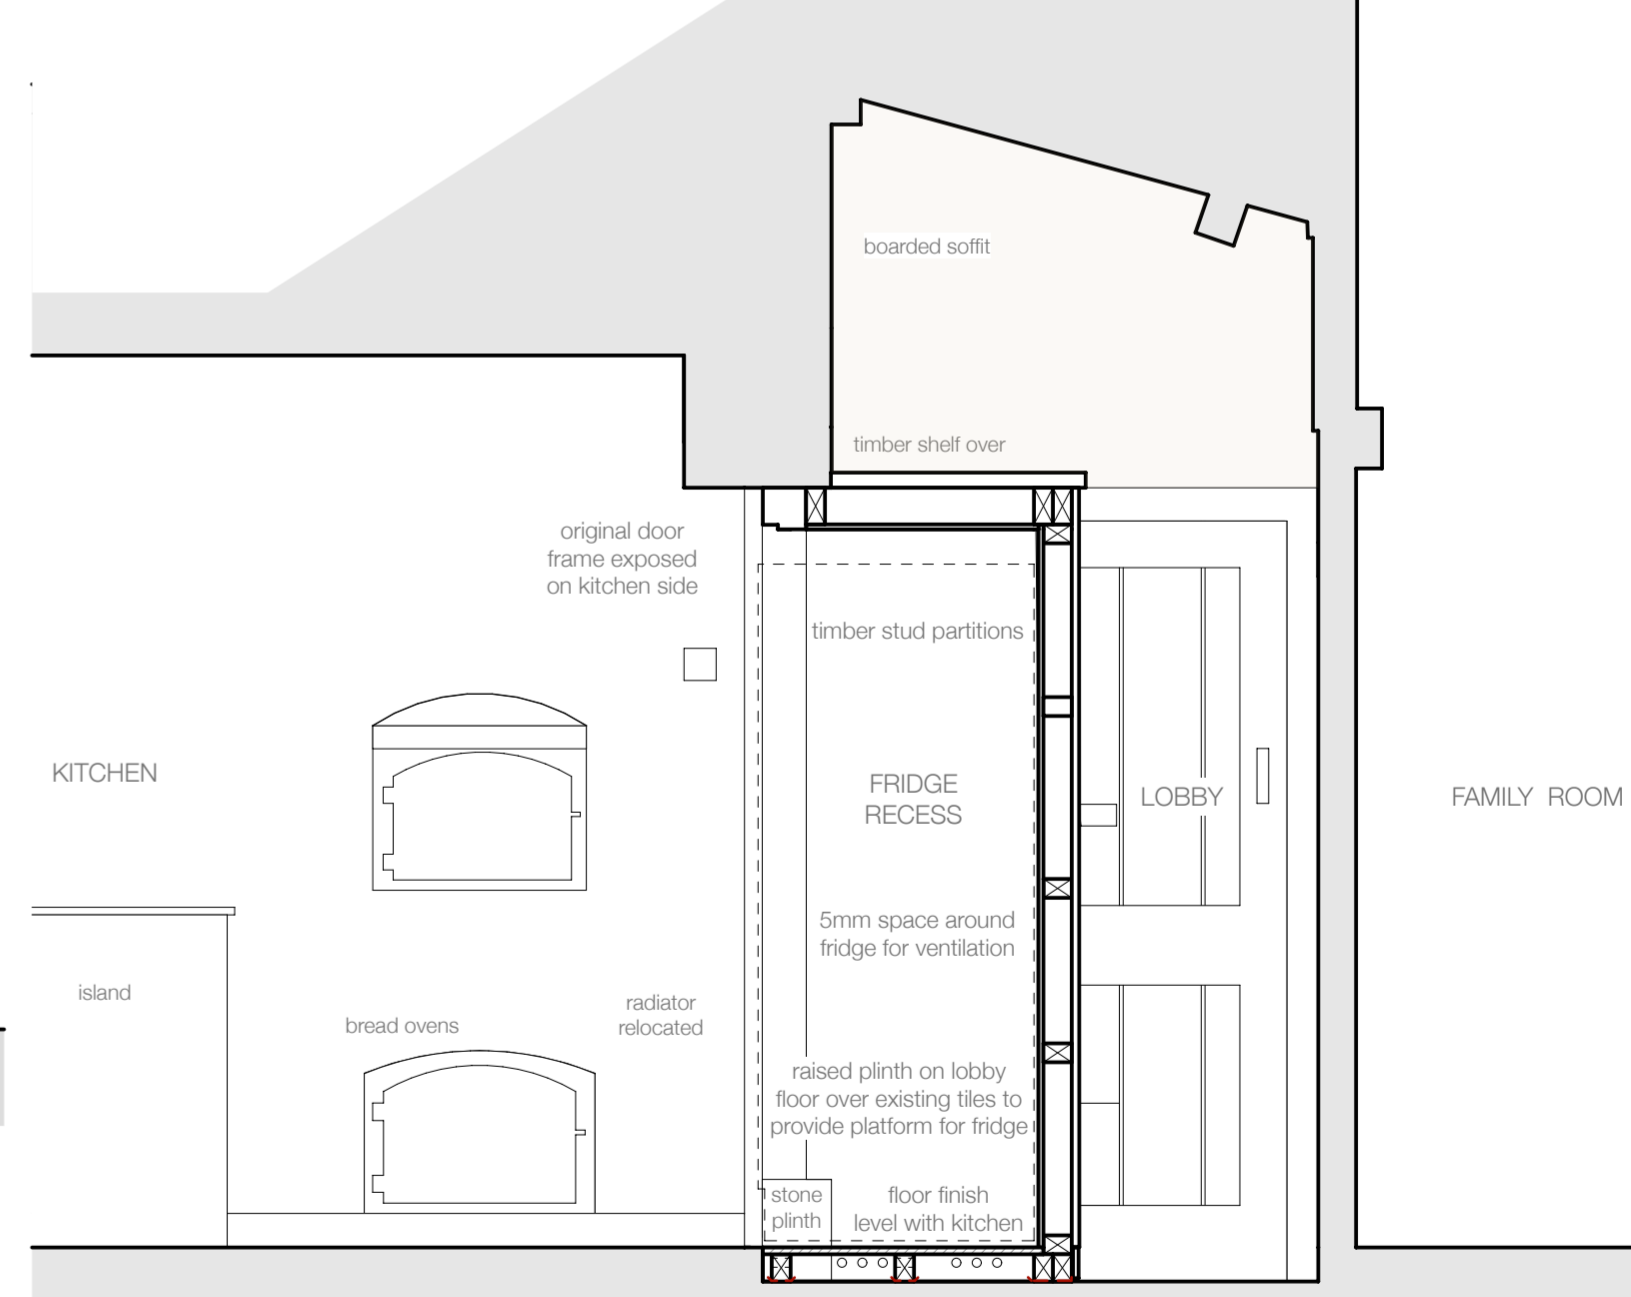

C. Revised Nov.23
B. Revised Nov.23
A. Revised Oct.23

The White House, Dymock, Gloucestershire GL18 2AQ

Mr and Mrs P Summers

Proposed Kitchen and Lobby and Boiler Location Ground Floor Plan, Sections and Elevations

Lorraine Whistance DipArch MCIAT
Chartered Architectural Technologist

01544 350 869

email@lorrainewhistance.co.uk

Bank House New Radnor Powys LD8 2SL

1:50, 1:20 @ A2 Oct.23 23-1087-08C