


1. Existing front elevation dining room doors



3. Existing dining room doors in elevation

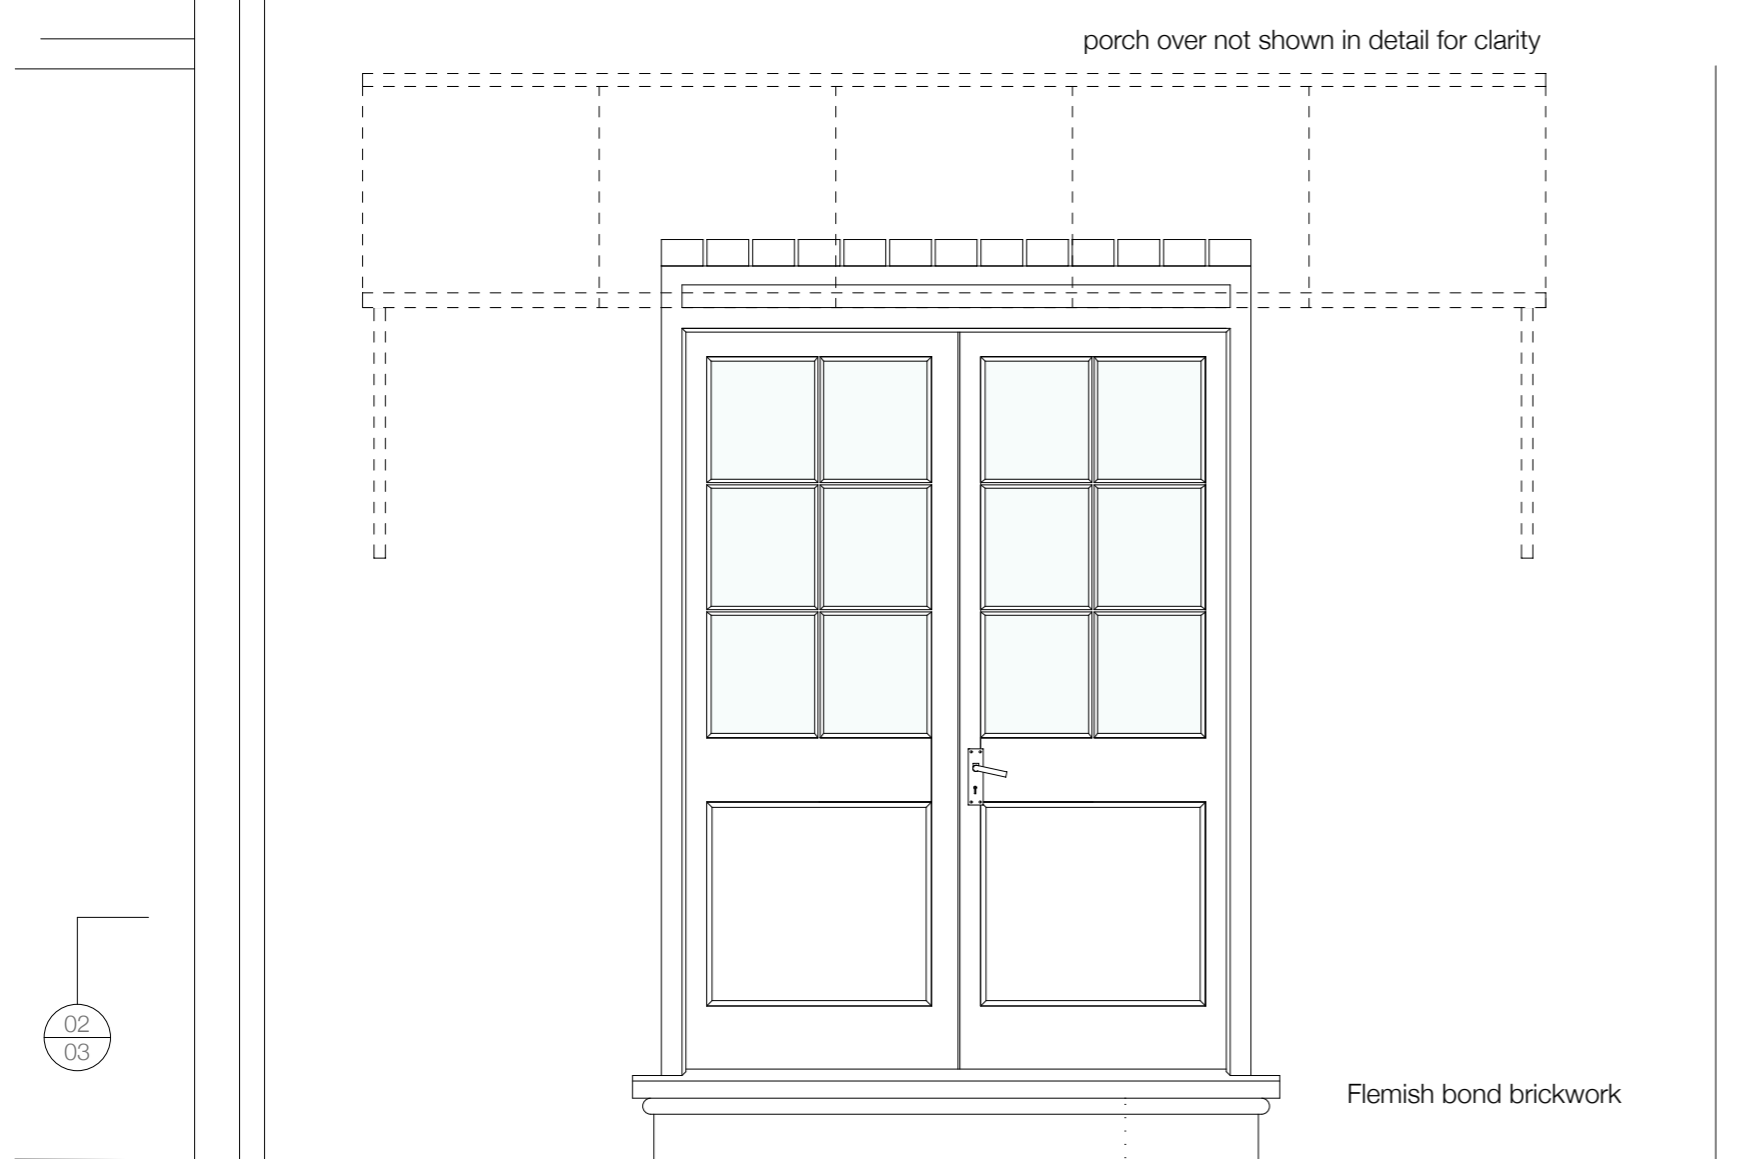

4. Existing dining room doors



5. Existing dining room doors interior view





6. Existing dining room doors head detail



7. Existing dining room doors cill detail



8. Block Plan Key 1:500

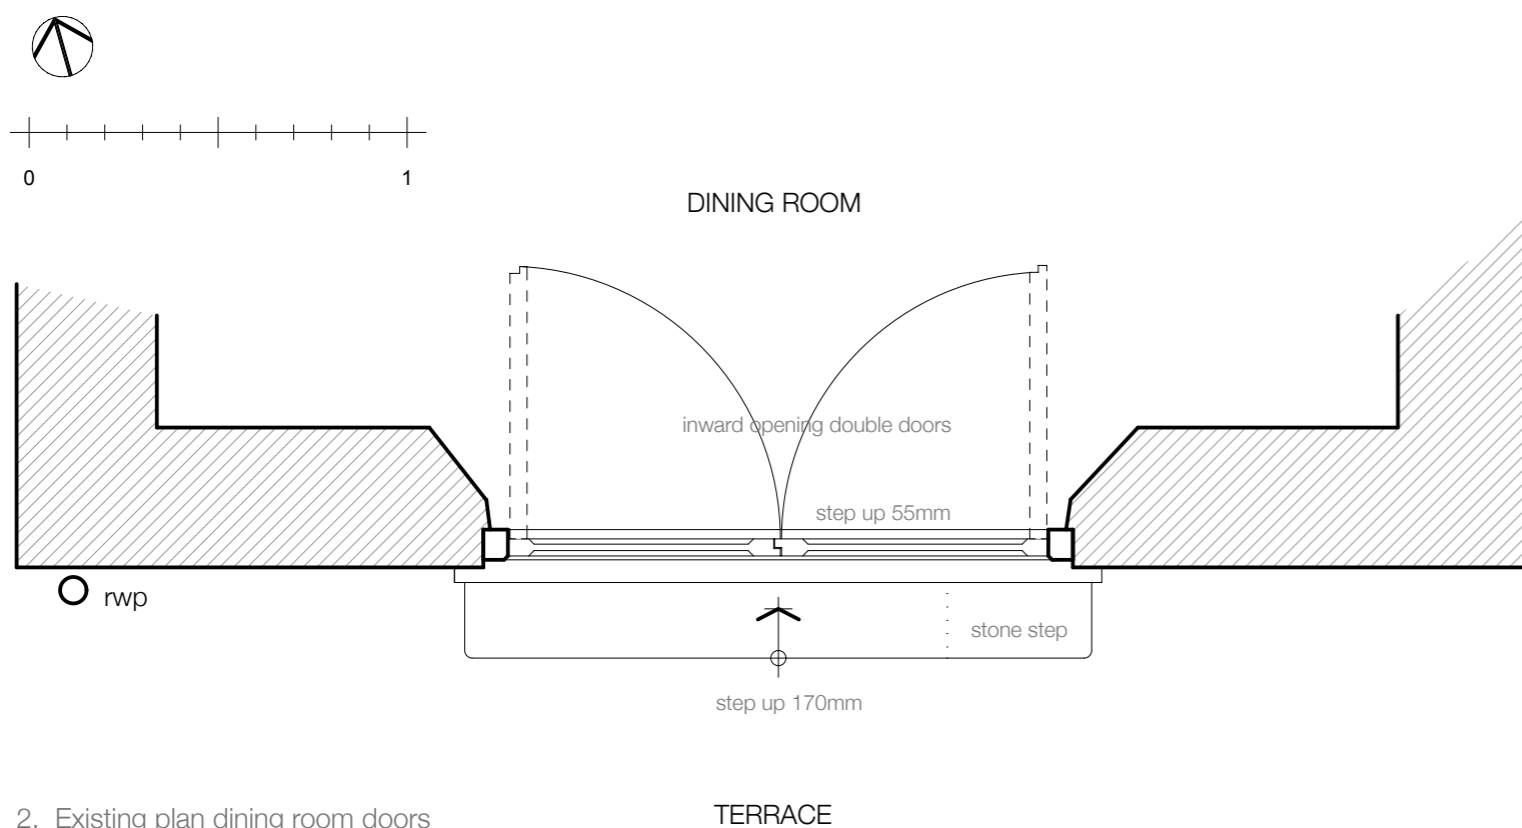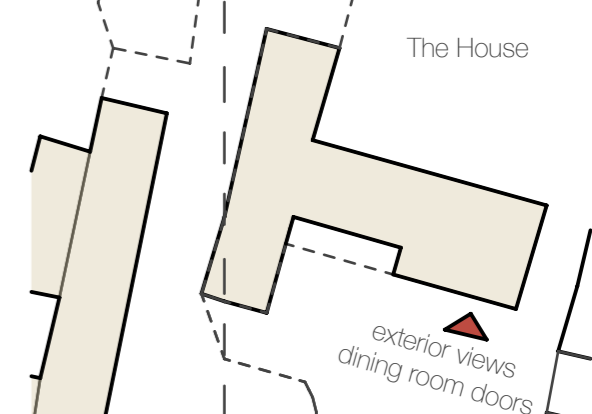

2. Existing plan dining room doors

Lorraine Whistance DipArch MCIAT
Chartered Architectural Technologist

01544 350 869

email@lorrainewhistance.co.uk

Bank House New Radnor Powys LD8 2SL

The White House, Dymock, Gloucestershire
GL18 2AQ

Mr and Mrs P Summers

Existing Dining Room Doors

1:20, 1:500 @ A3 Sept.23 23-1087-03