

1. Proposed front elevation dining room replacement French Doors




Existing French doors removed and replaced with new inward opening doors in existing painted frame and cill

■ Farrow and Ball Exterior Eggshell
Mizzle no 266 to door and frame


External engineered hardwood double doors as selected by client.
P M Mendes pre-made Hamstead pair
44mm thick doors:
1574mm (lippings trimmed to fit existing frame opening width) x 1981mm high
Mortice and tenon construction
Single raised and fielded panel
Rebated meeting stile for open in
Unglazed and unfinished for painting on site with oil-based paint system

6 no. glazed panels
Laminated clear glass
4.4mm Interlayer between two sheets of glass

Traditional putty- no timber beading externally

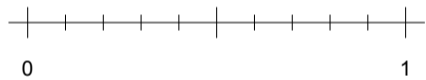

2. Proposed plan section dining room replacement French doors

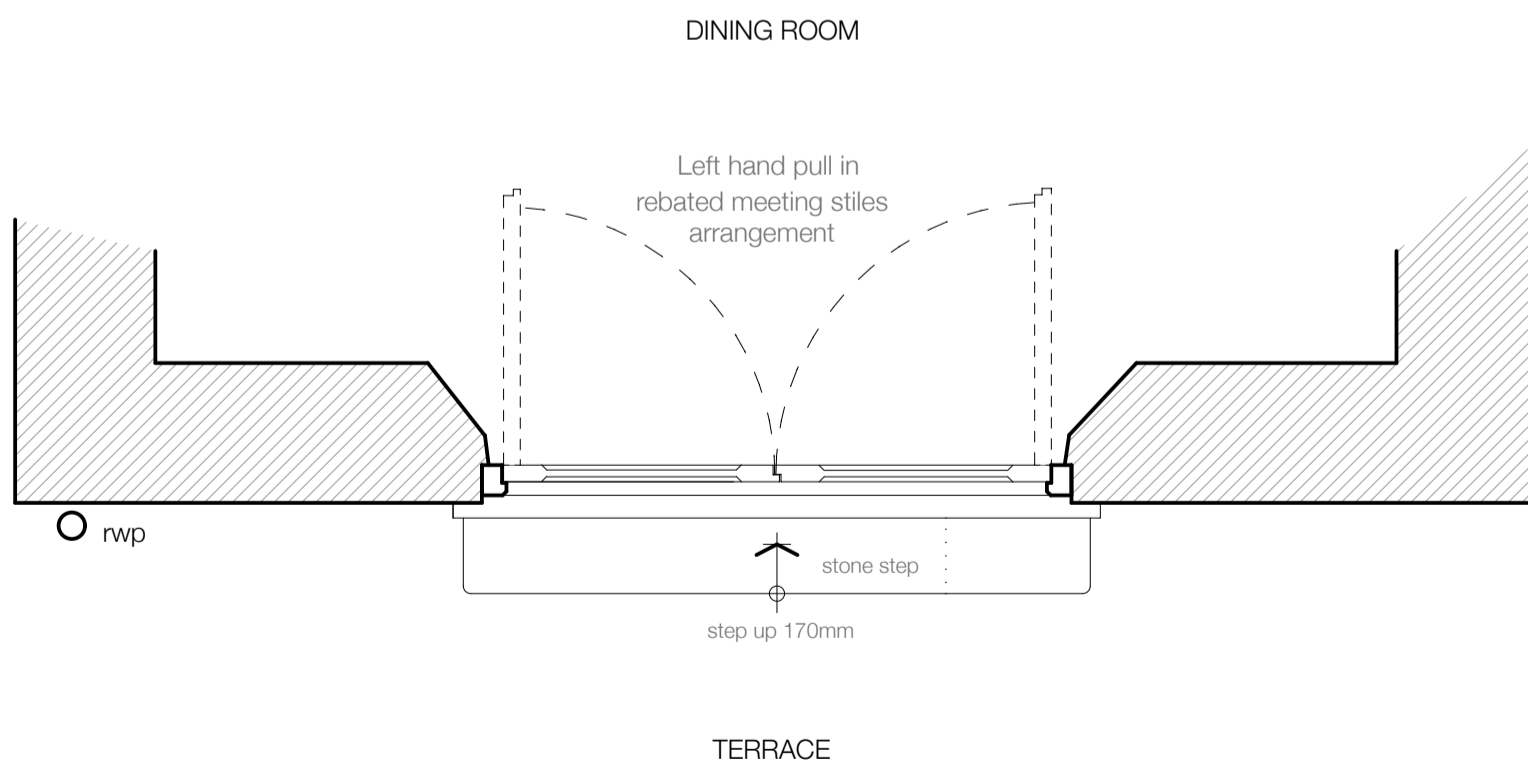

3. Proposed Ironmongery
Antique Brass NTS



B. Amended Nov.23
A. Amended Nov.23

The White House, Dymock, Gloucestershire
GL18 2AQ

Mr and Mrs P Summers

Proposed Dining Room Doors
Plan and External Elevation

Lorraine Whistance DipArch MCIAT
Chartered Architectural Technologist

01544 350 869

email@lorrainewhistance.co.uk

Bank House New Radnor Powys LD8 2SL

1:20 @ A3 Oct.23 23-1087-07B