


- NOTES
- DO NOT SCALE THIS DRAWINGS
 - ALL DIMENSIONS IN MILLIMETERS UNLESS STATED OTHERWISE.
 - THIS DRAWING IS TO BE READ IN CONJUNCTION WITH ALL CONSULTANTS/CONTRACTORS DRAWINGS AND SPECIFICATIONS.
 - THE SITE TEAM MUST INCLUDE FOR CARRYING OUT A FULL DIMENSIONAL SURVEY AND INSPECTION OF ALL THE AREAS TO ESTABLISH THE EXACT NATURE OF THE EXISTING CONSTRUCTION AND TO ENSURE THE TRUE FIT OF ALL RELEVANT ITEMS ARE CHECKED TO SITE DIMENSIONS

READ IN CONJUNCTION WITH DRAINLINE DRAINAGE SURVEY REPORT

READ IN CONJUNCTION WITH ABP (ASBESTOS CONSULTANTS) REPORT


EXTENT OF TEMPORARY HARRIS FENCING TO MAKE SITE SECURE

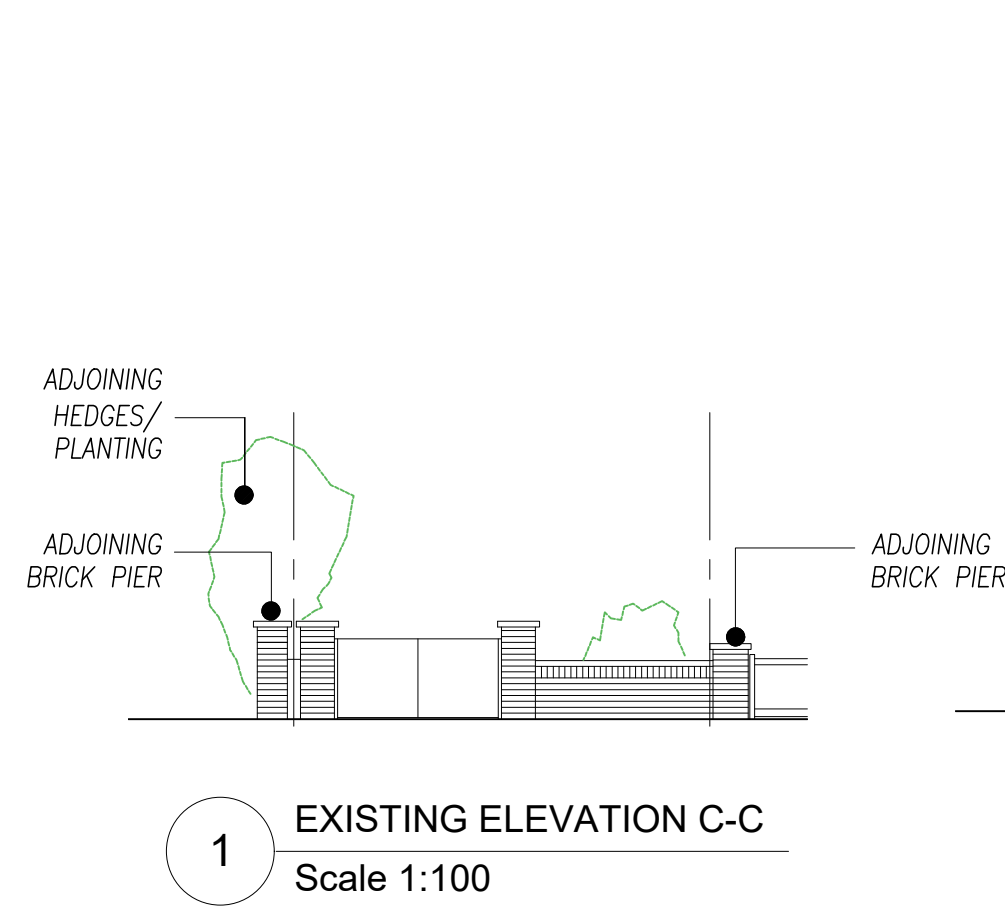


1 EXISTING ELEVATION C-C
Scale 1:100




2 EXISTING ELEVATION D-D
Scale 1:100

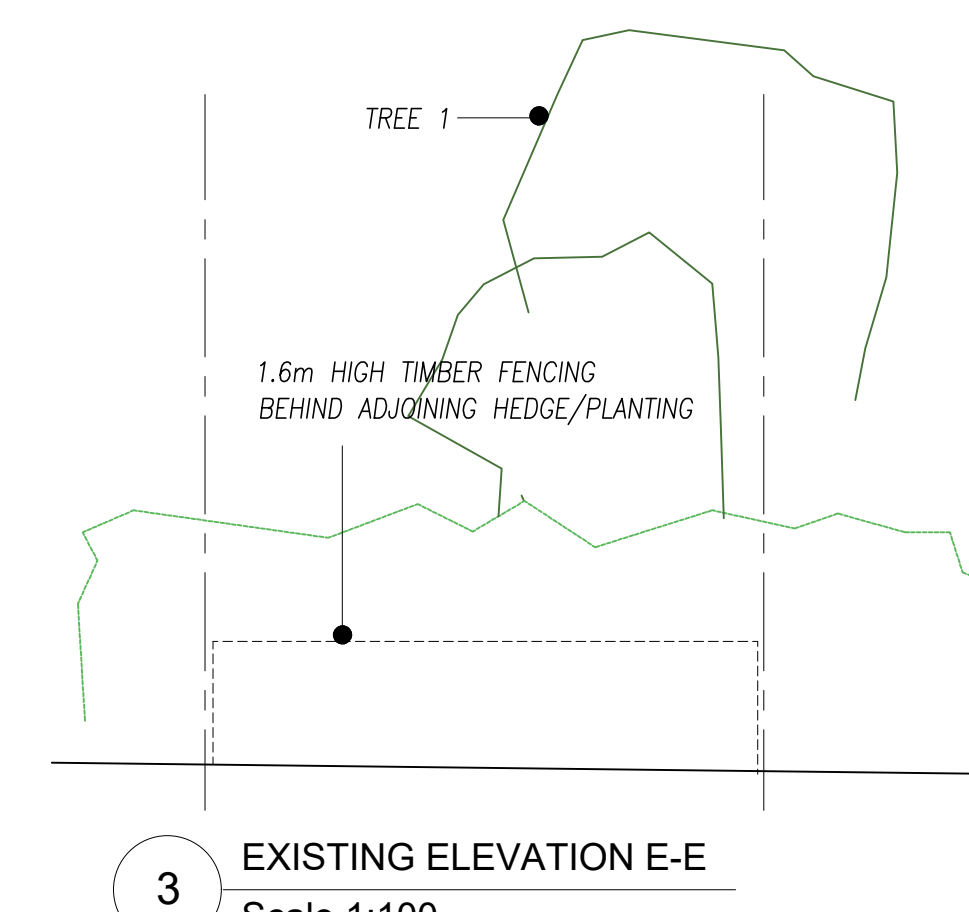


3 EXISTING ELEVATION E-E
Scale 1:100

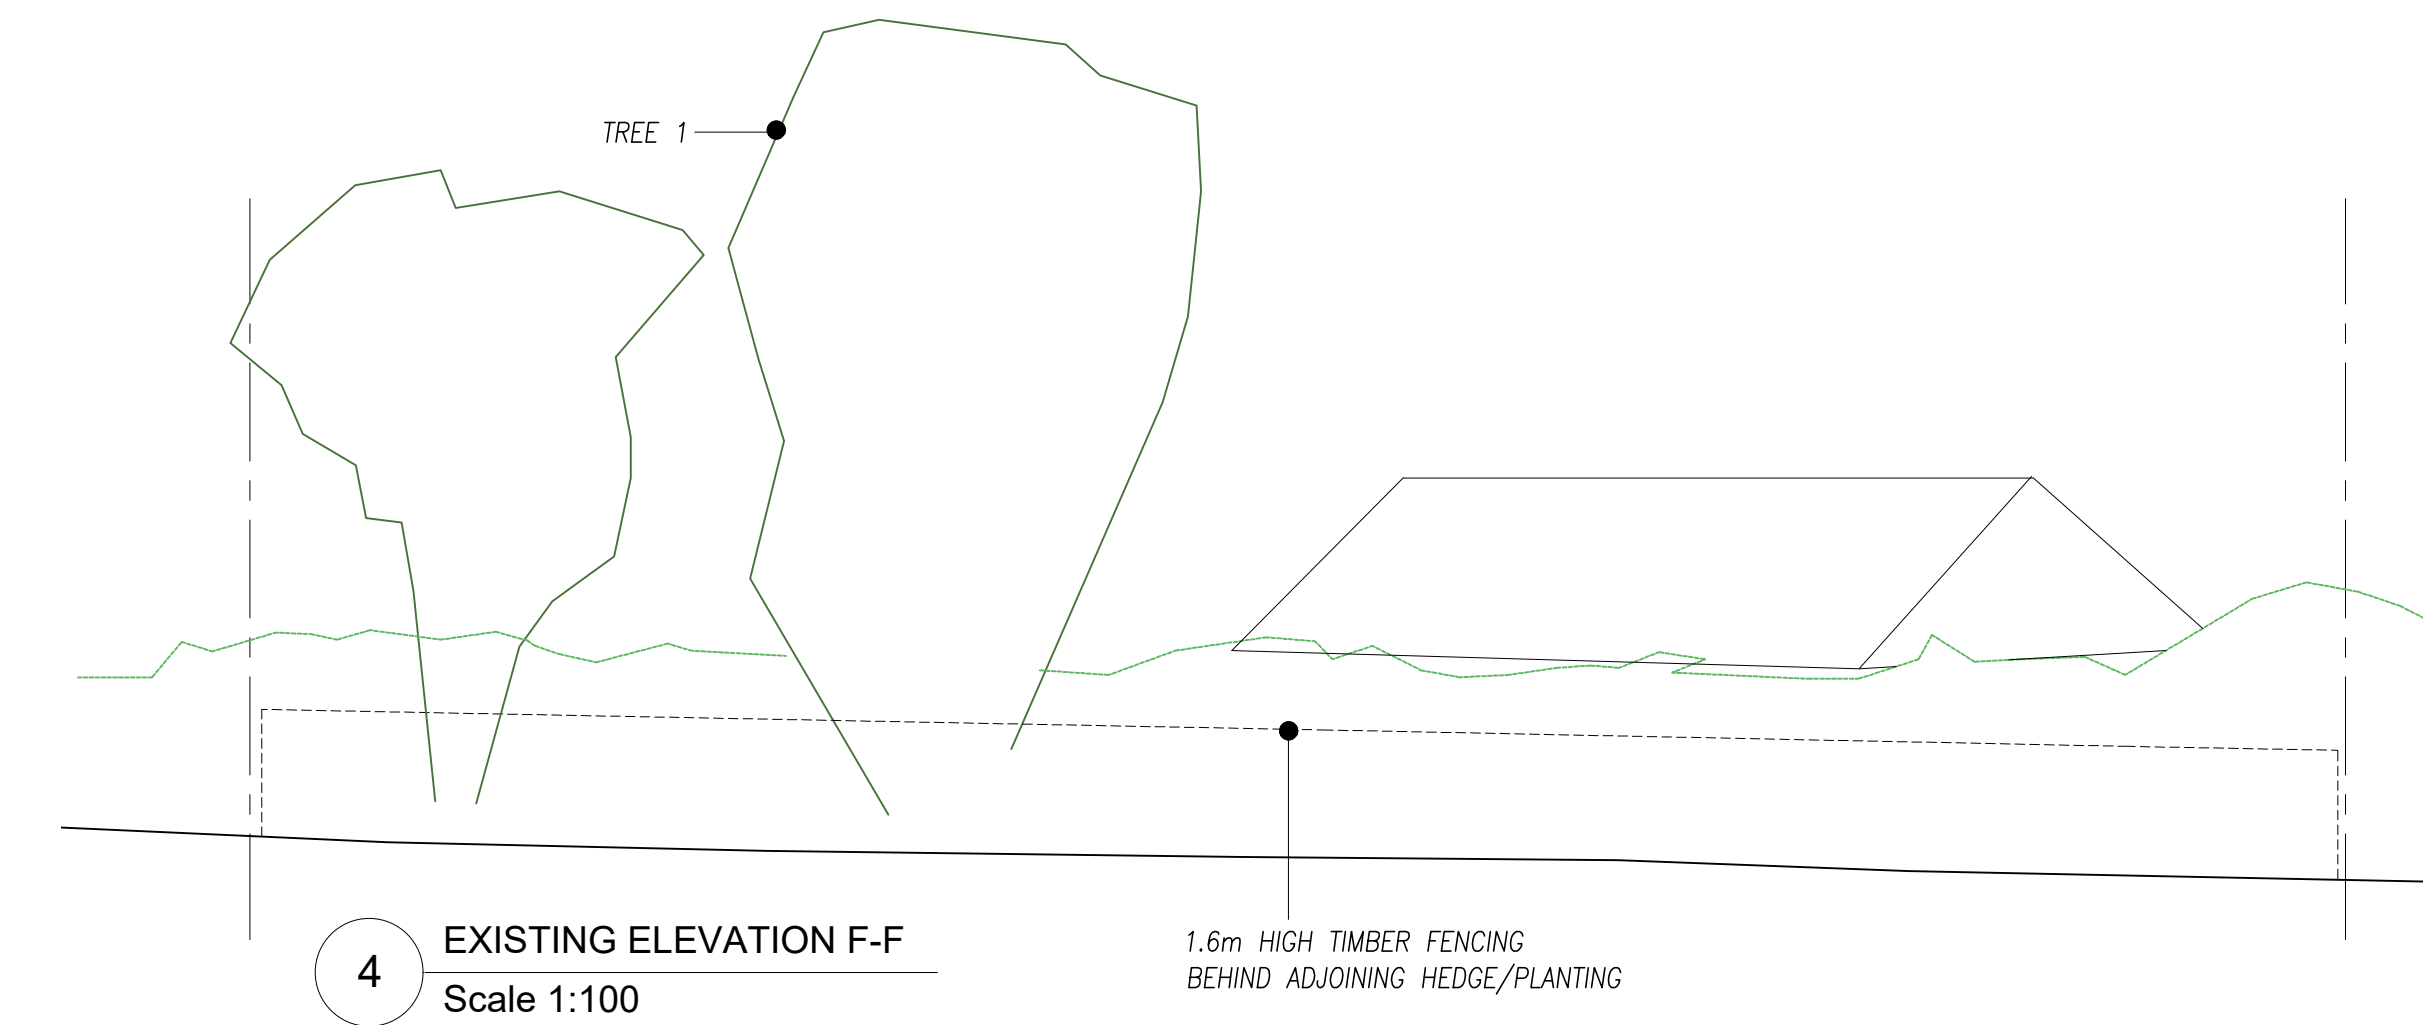


4 EXISTING ELEVATION F-F
Scale 1:100

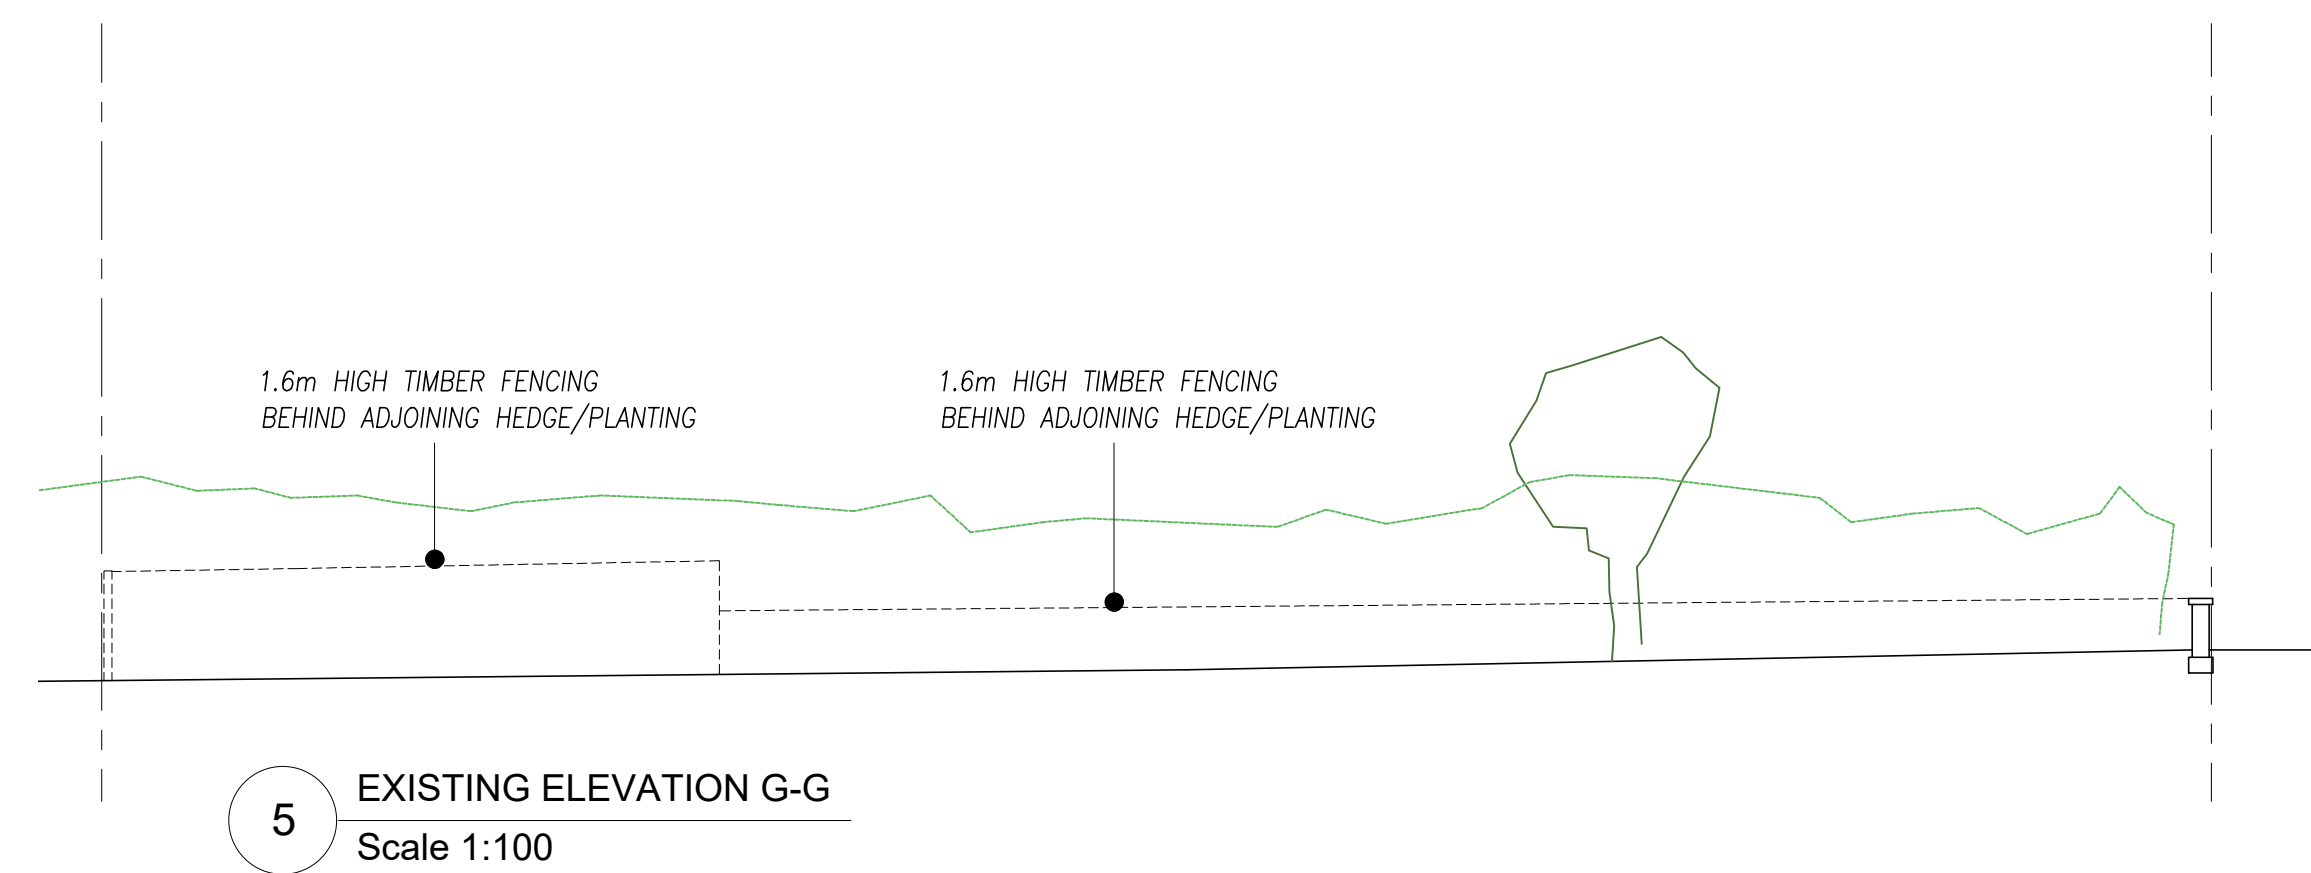


5 EXISTING ELEVATION G-G
Scale 1:100

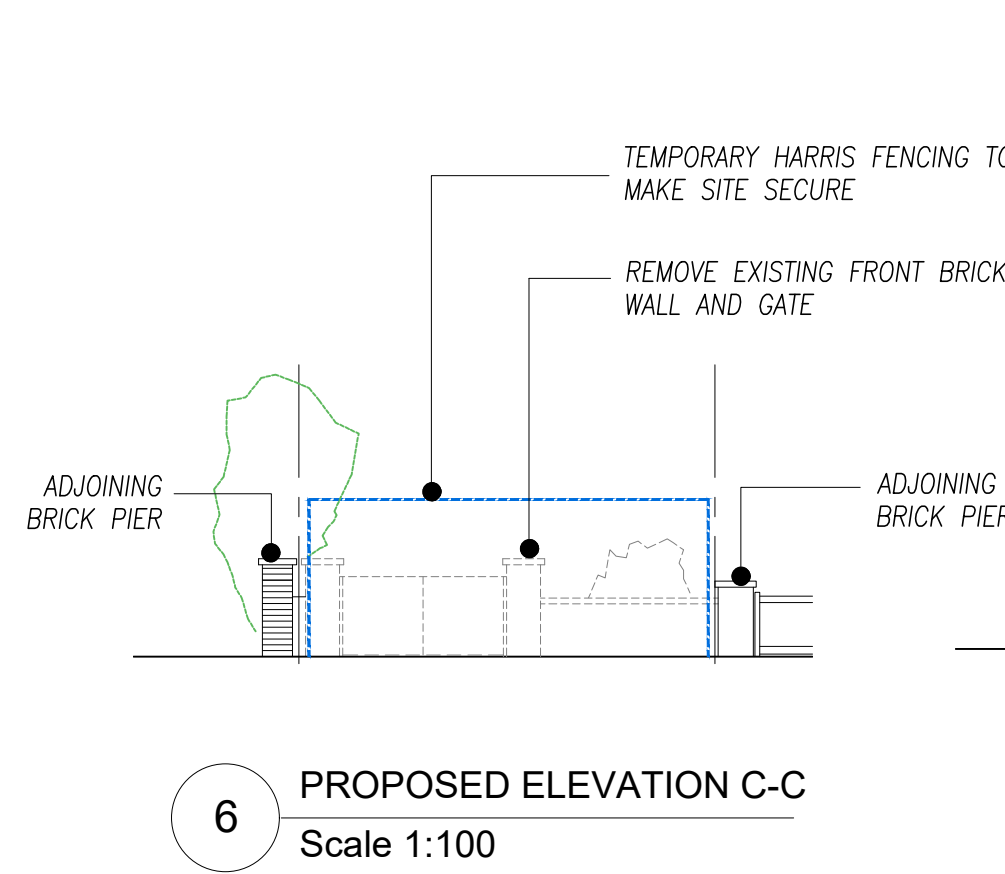


6 PROPOSED ELEVATION C-C
Scale 1:100

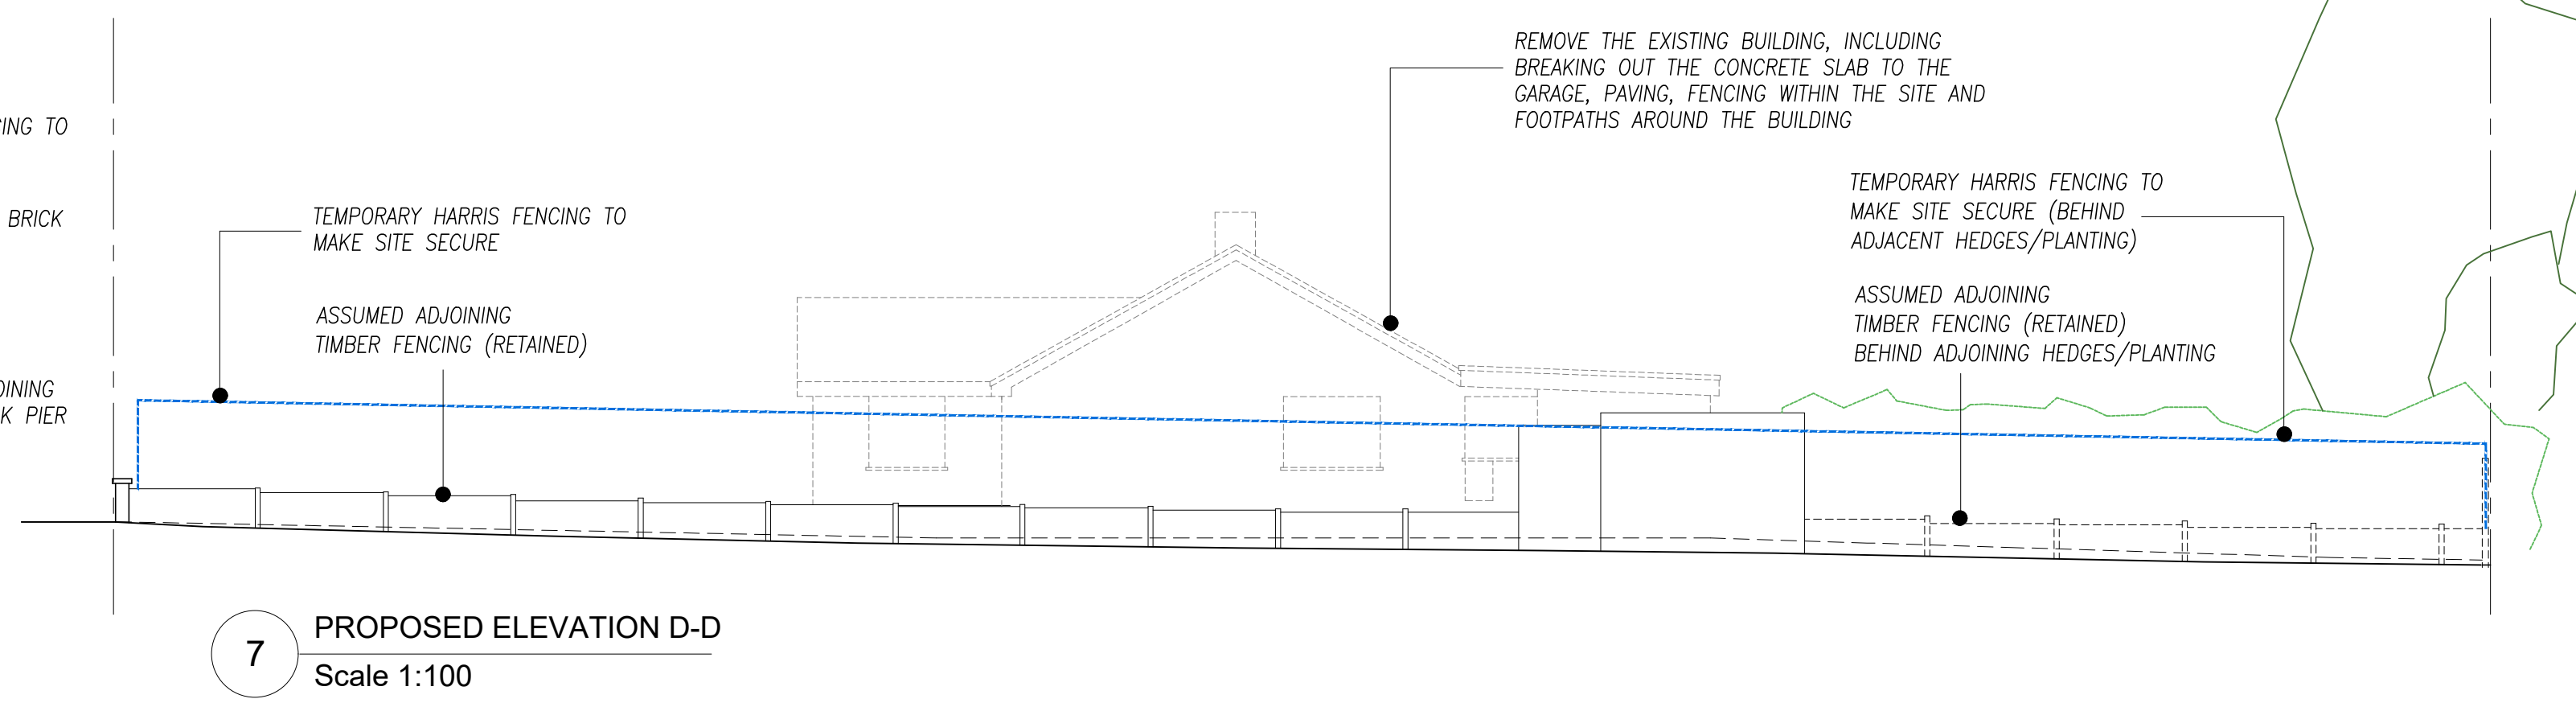


7 PROPOSED ELEVATION D-D
Scale 1:100

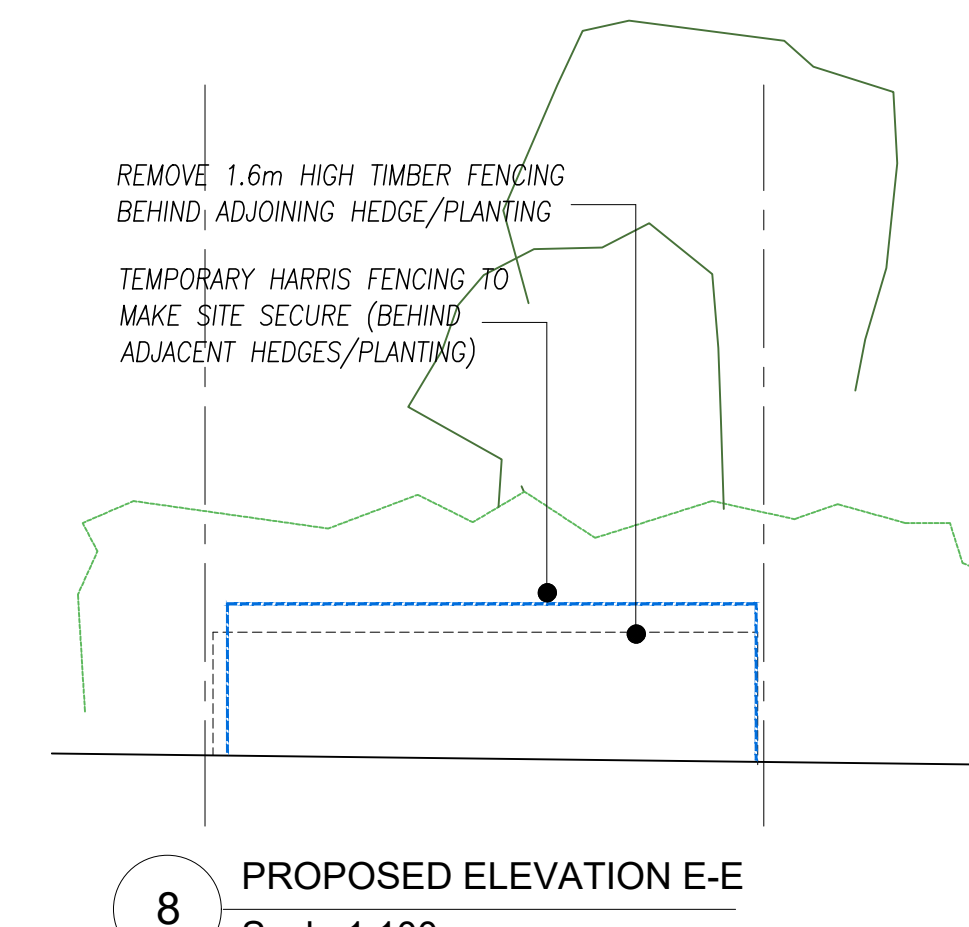


8 PROPOSED ELEVATION E-E
Scale 1:100

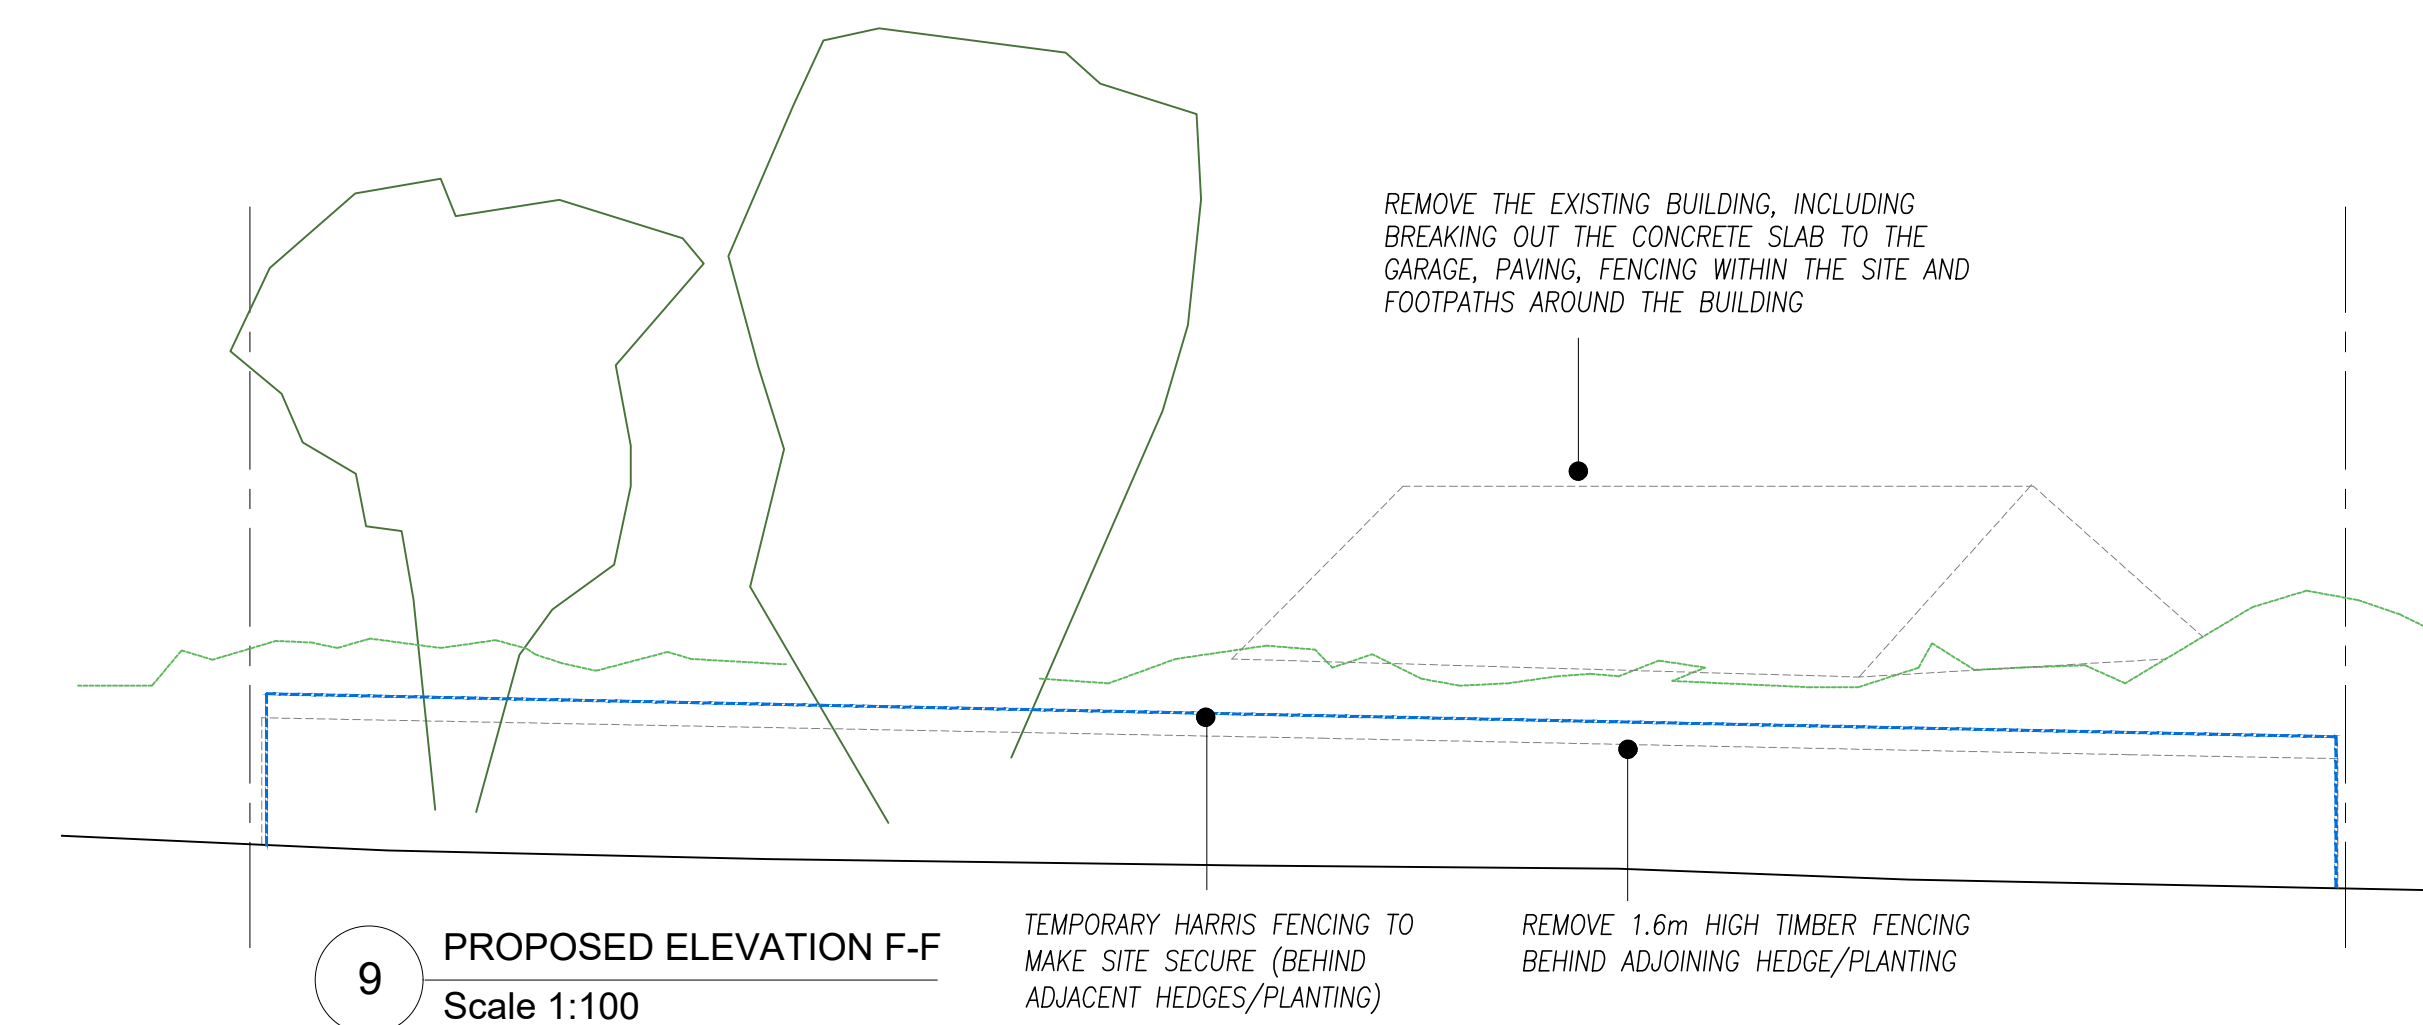

9 PROPOSED ELEVATION F-F
Scale 1:100

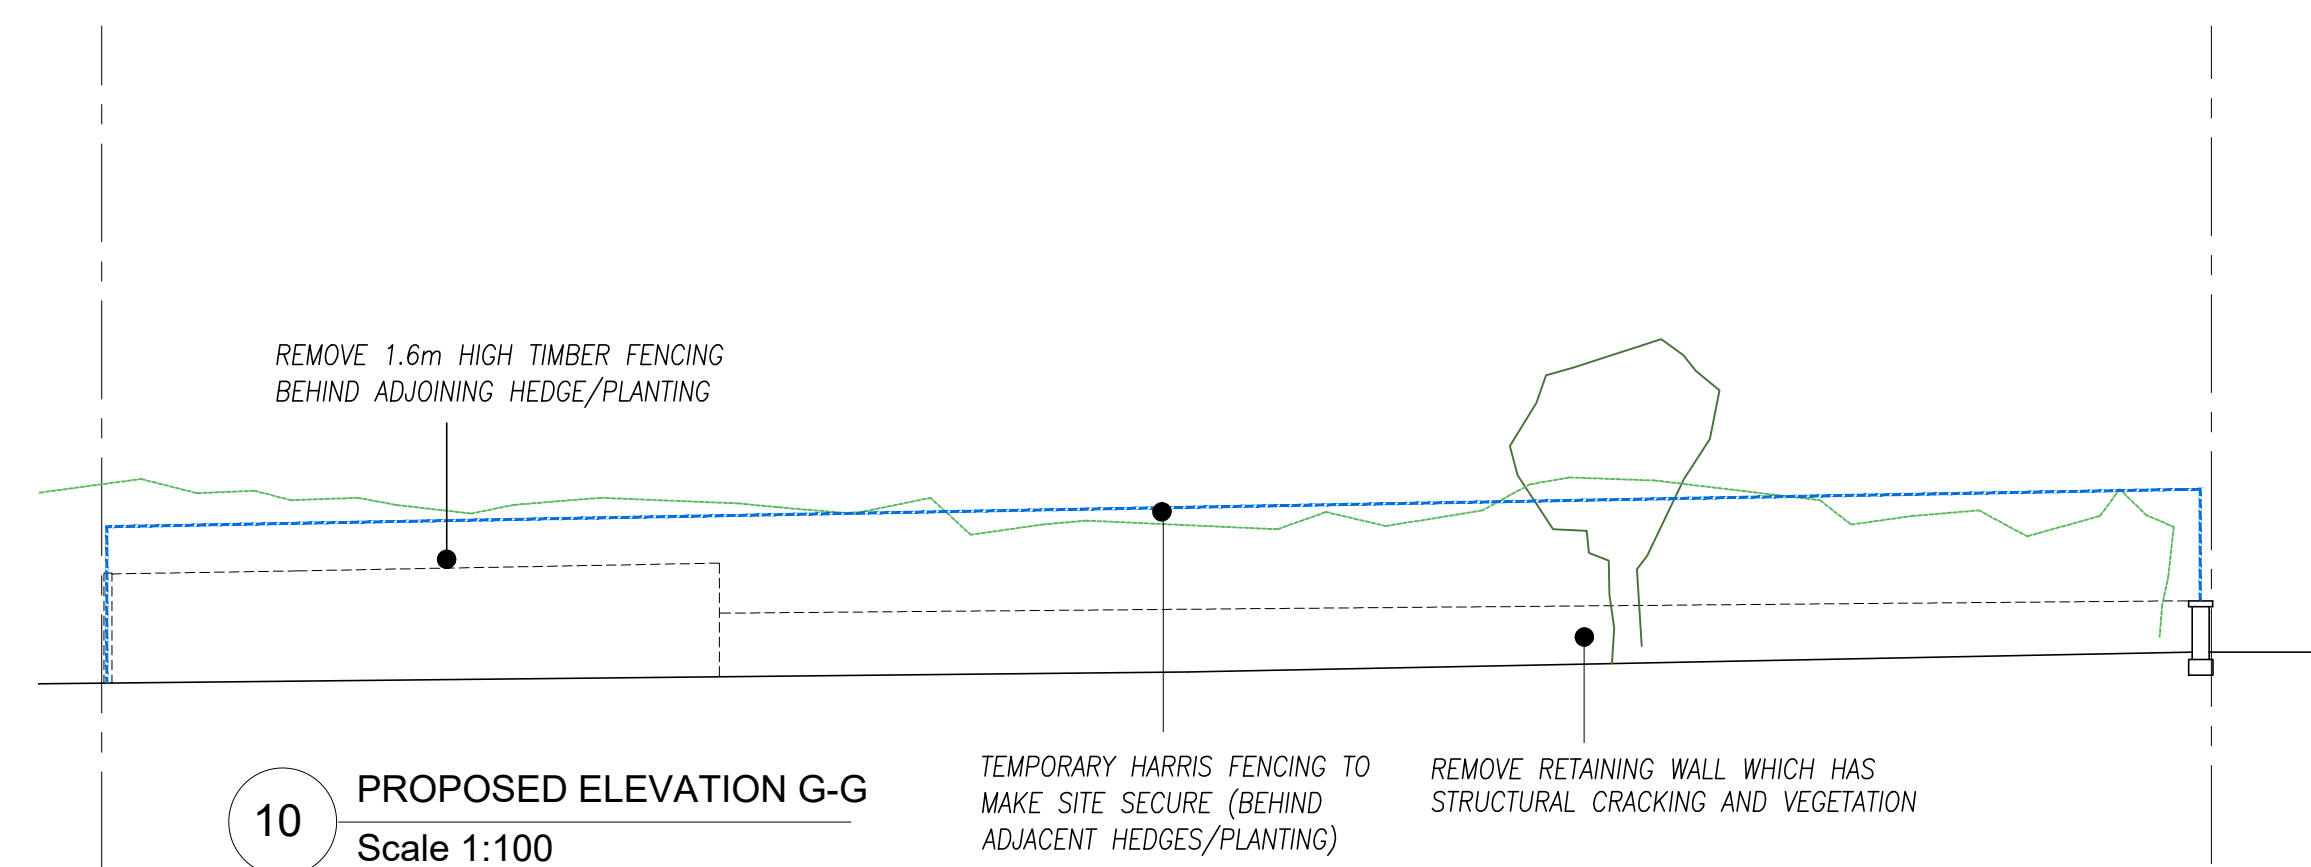


10 PROPOSED ELEVATION G-G
Scale 1:100

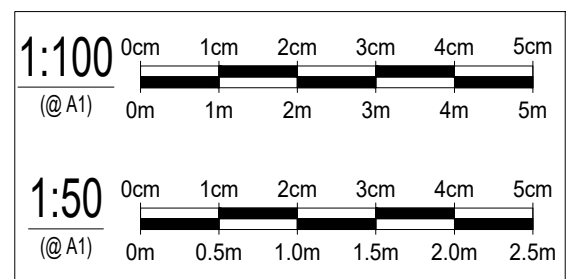

rev	date	by	description
-	22.10.2023	MST	PLANNING SUBMISSION

London Office
PO Box 64222
London
NW1 2RS
T 020 7387 1288
F 020 7380 1255
info@spenceltd.co.uk
www.spenceltd.co.uk

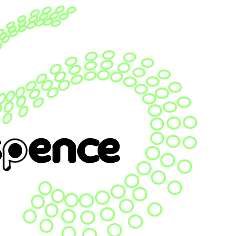

15 GORDON CLOSE, SANDOWN,
ISLE OF WIGHT, PO36 9AD
EXISTING & PROPOSED BOUNDARY ELEVATIONS

drawing status	PLANNING
drw No	SP-I.O.W/L0/103
date	22.10.2023
drawn	MST
checked	
scale	1:100&A1
Spence job no.	