
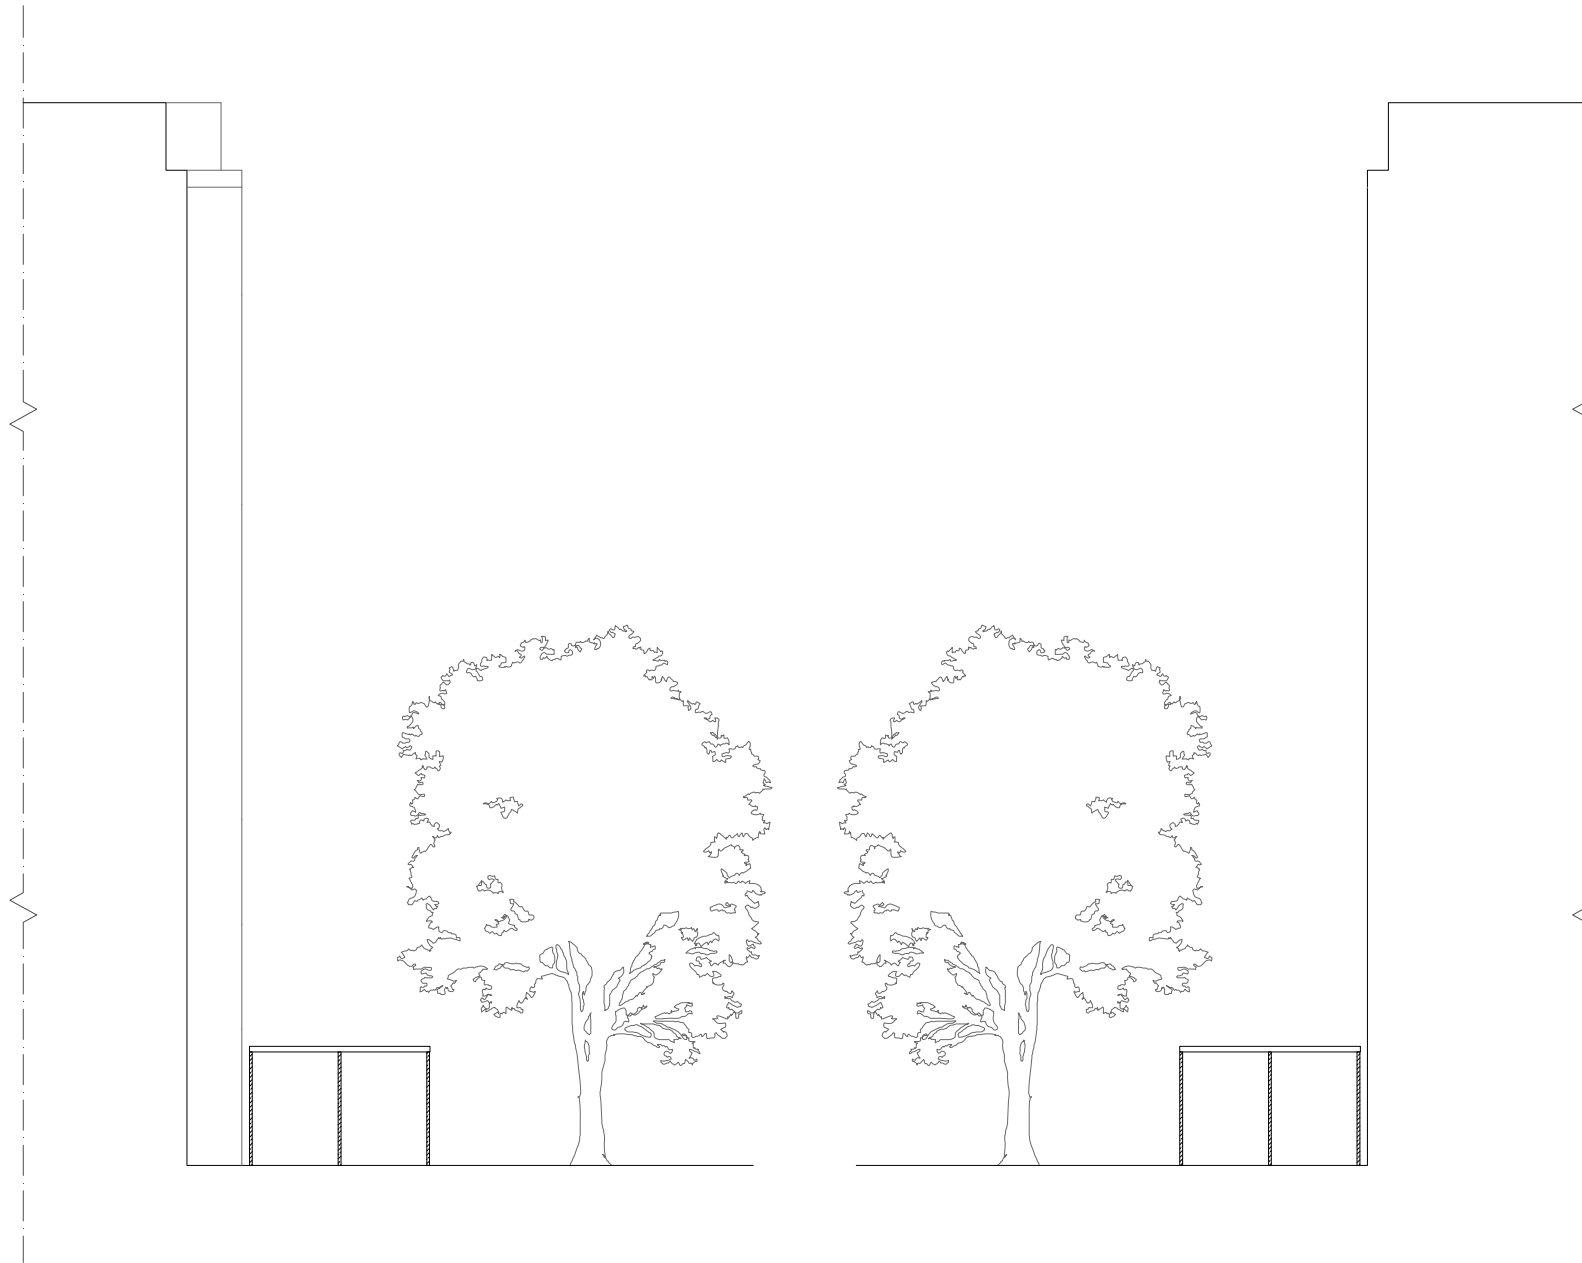


01 PROPOSED FRONT
(NORTH-WEST) ELEVATION

SCALE 1:200

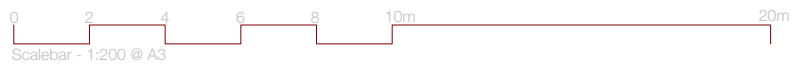

02 PROPOSED SIDE
(NORTH-EAST) ELEVATION

SCALE 1:200

03 PROPOSED SIDE
(SOUTH-WEST) ELEVATION

SCALE 1:200

GENERAL NOTES

© The Copyright of this drawing remains with Inception Planning Limited and is not to be reproduced without approval.
This drawing is to be read with all other standard documentation.

DATE	REVISION

INCEPTION PLANNING LIMITED
development planning consultants
e. info@inceptionplanning.co.uk
w. www.inceptionplanning.co.uk
t. 01252 416101

ADDRESS

J Marylebone Hotel, 233-237
Old Marylebone Road, London, NW1 5QT

JOB TITLE

Proposed Canopy

DRG. TITLE

Proposed Elevations

DATE	SCALE	Drawn	Checked
NOV 23	1:200 @ A3	JA	
JOB No.	DRG. No.	REV.	
23-541	PL-02	D	