


**01** PROPOSED PLAN

SCALE 1:200

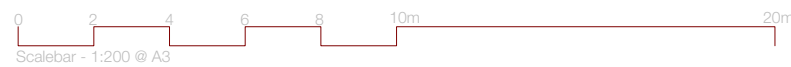

**GENERAL NOTES**

© The Copyright of this drawing remains with Inception Planning Limited and is not to be reproduced without approval.  
This drawing is to be read with all other standard documentation.

DATE	REVISION

INCEPTION PLANNING LIMITED  
development planning consultants  
e. info@inceptionplanning.co.uk  
w. www.inceptionplanning.co.uk  
t. 01252 416101

**ADDRESS**

J Marylebone Hotel, 233-237  
Old Marylebone Road, London, NW1 5QT

**JOB TITLE**

Proposed Canopy

**DRG. TITLE**

Proposed Plan

DATE	SCALE	Drawn	Checked
NOV 23	1:200 @ A3	JA	
JOB No.	DRG. No.	REV.	
23-541	PL-01	C	