

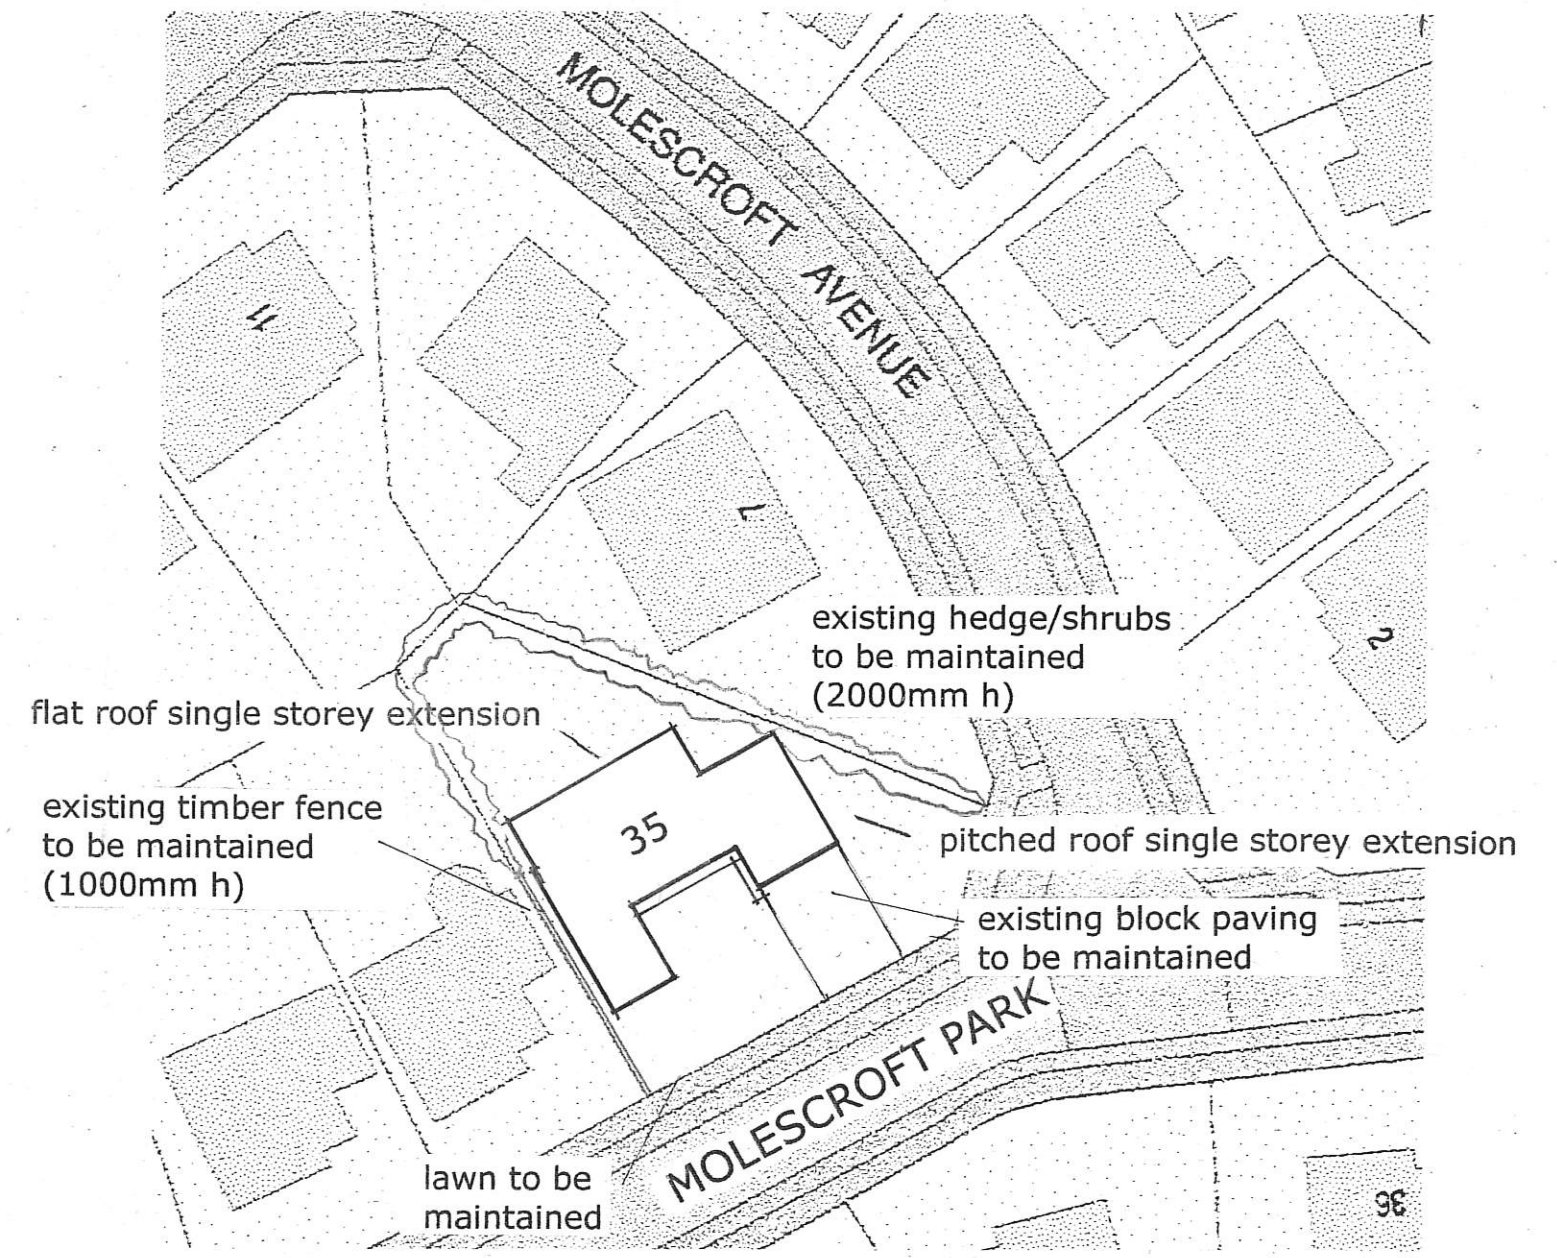


Existing

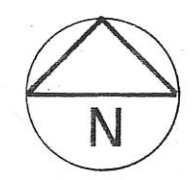

Proposed

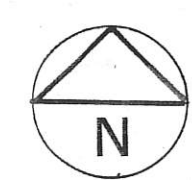

Block Plans – Existing and Proposed
 Proposed Extensions and Alterations at
 35 Molescroft Park, Beverley, East Yorks for
 Alan & Nicola Hill
 Scale 1:500
 Drg No. 2/2

