


RECEIVED
01 DEC 2023

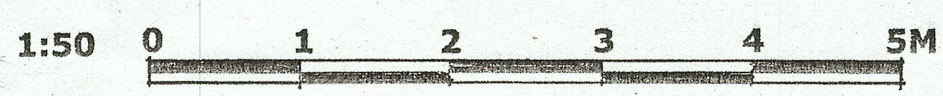

Sections A-A and B-B
Proposed Extensions and Alterations at
35 Molescroft Park, Beverley, East Yorks for
Alan & Nicola Hill
Scale 1:50
Drg No. 7